


Fasade Storetveitvegen 1:350

Storetveitvegen **KBA1**

Sandbrekkevegen
Nesttunvegen
Paradisalléen S5

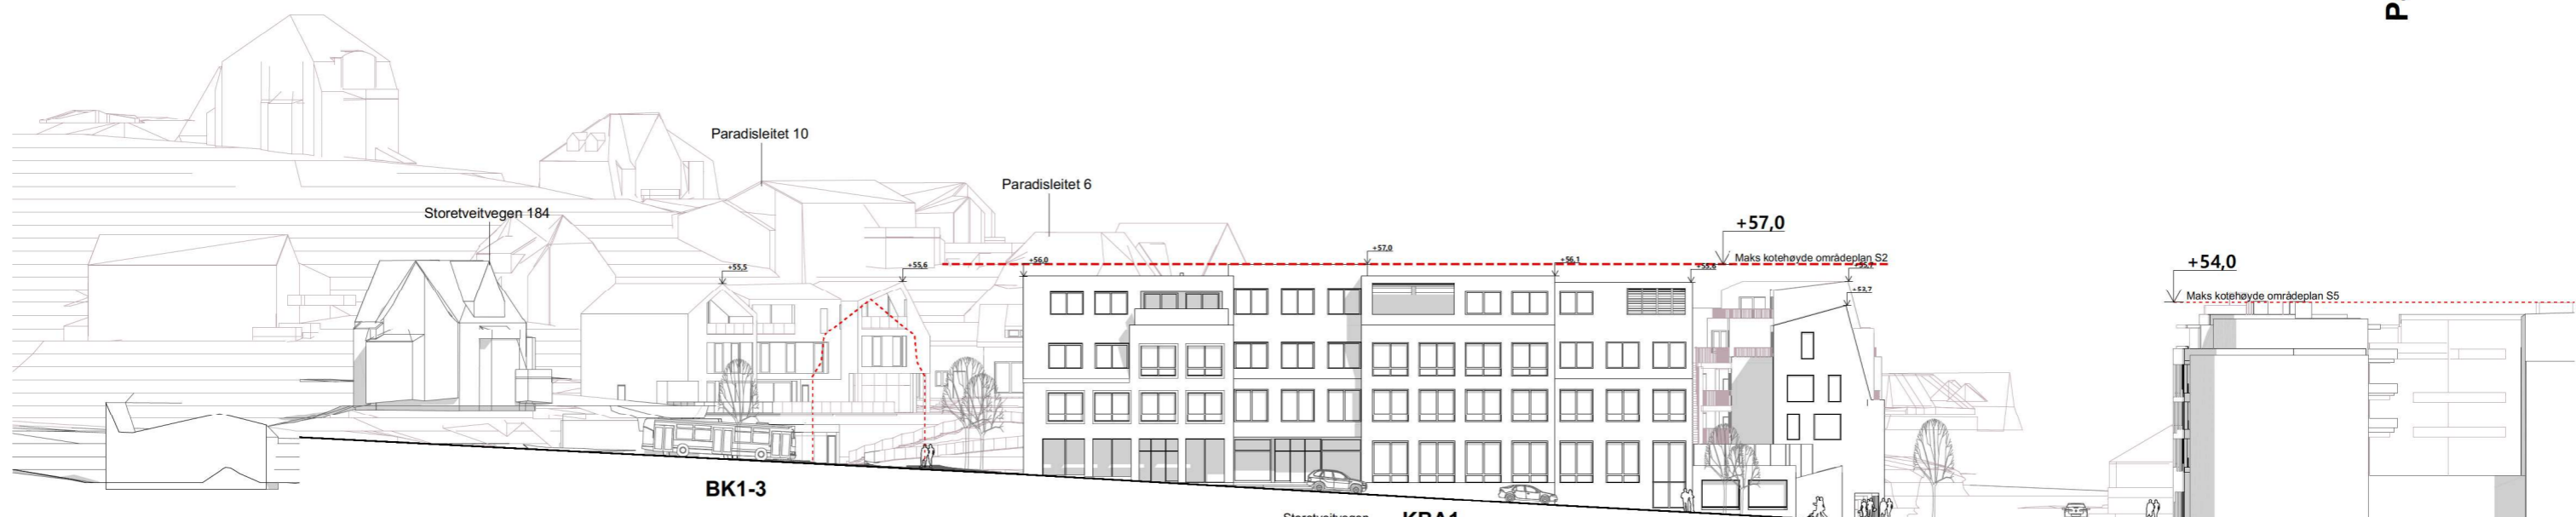

Fasade Storetveitvegen 1:500

Storetveitvegen **KBA1**

Sandbrekkevegen
Nesttunvegen
Paradisalléen S5



Paradis Hage S1

Storetveitvegen

KBA1

Nesttunvegen

KBA2

Torg


KBA3

Sandbrekkevegen

Fasade

Sandbrekkevegen

1:350

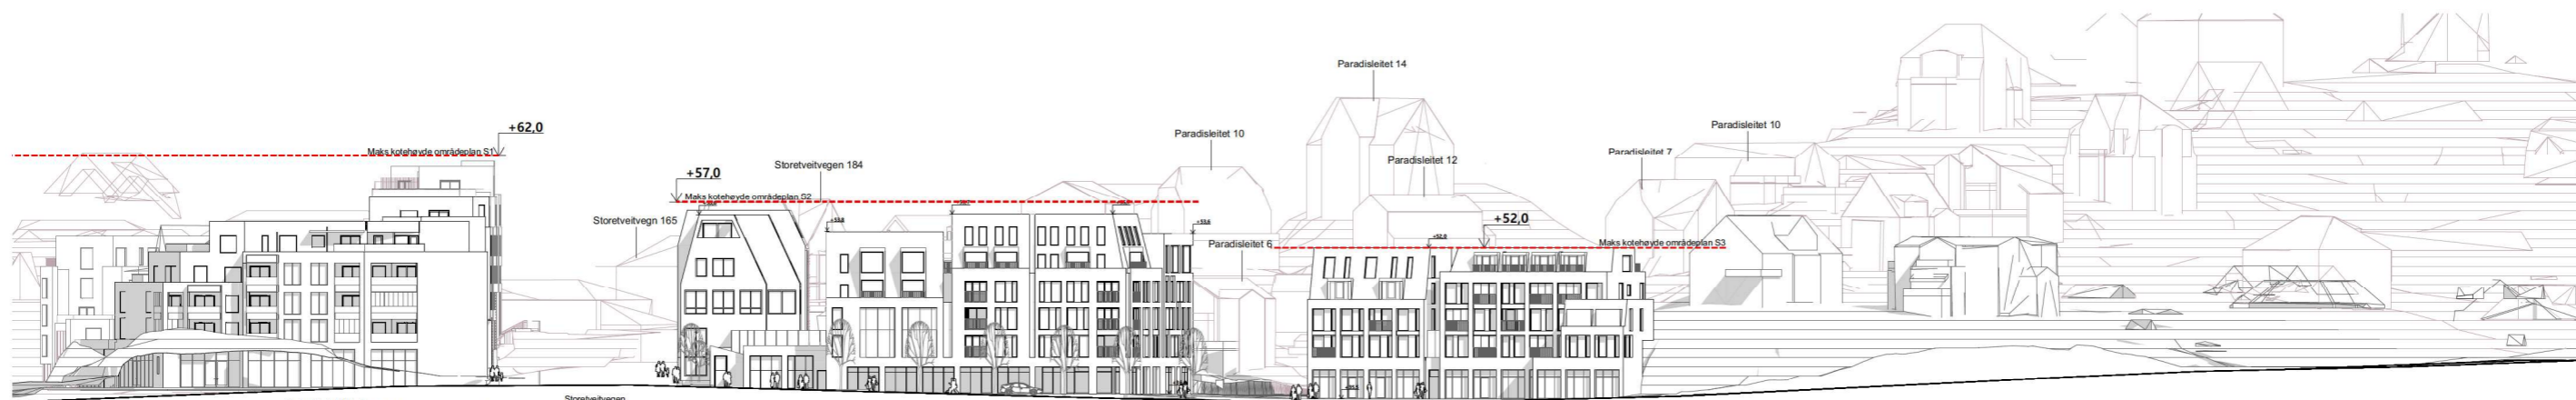

Statsminister Michølsens veg

Paradis Hage S1

Storetveitvegen

KBA1

KBA2

Torg


KBA3

Sandbrekkevegen


Fasade

Sandbrekkevegen


1:750

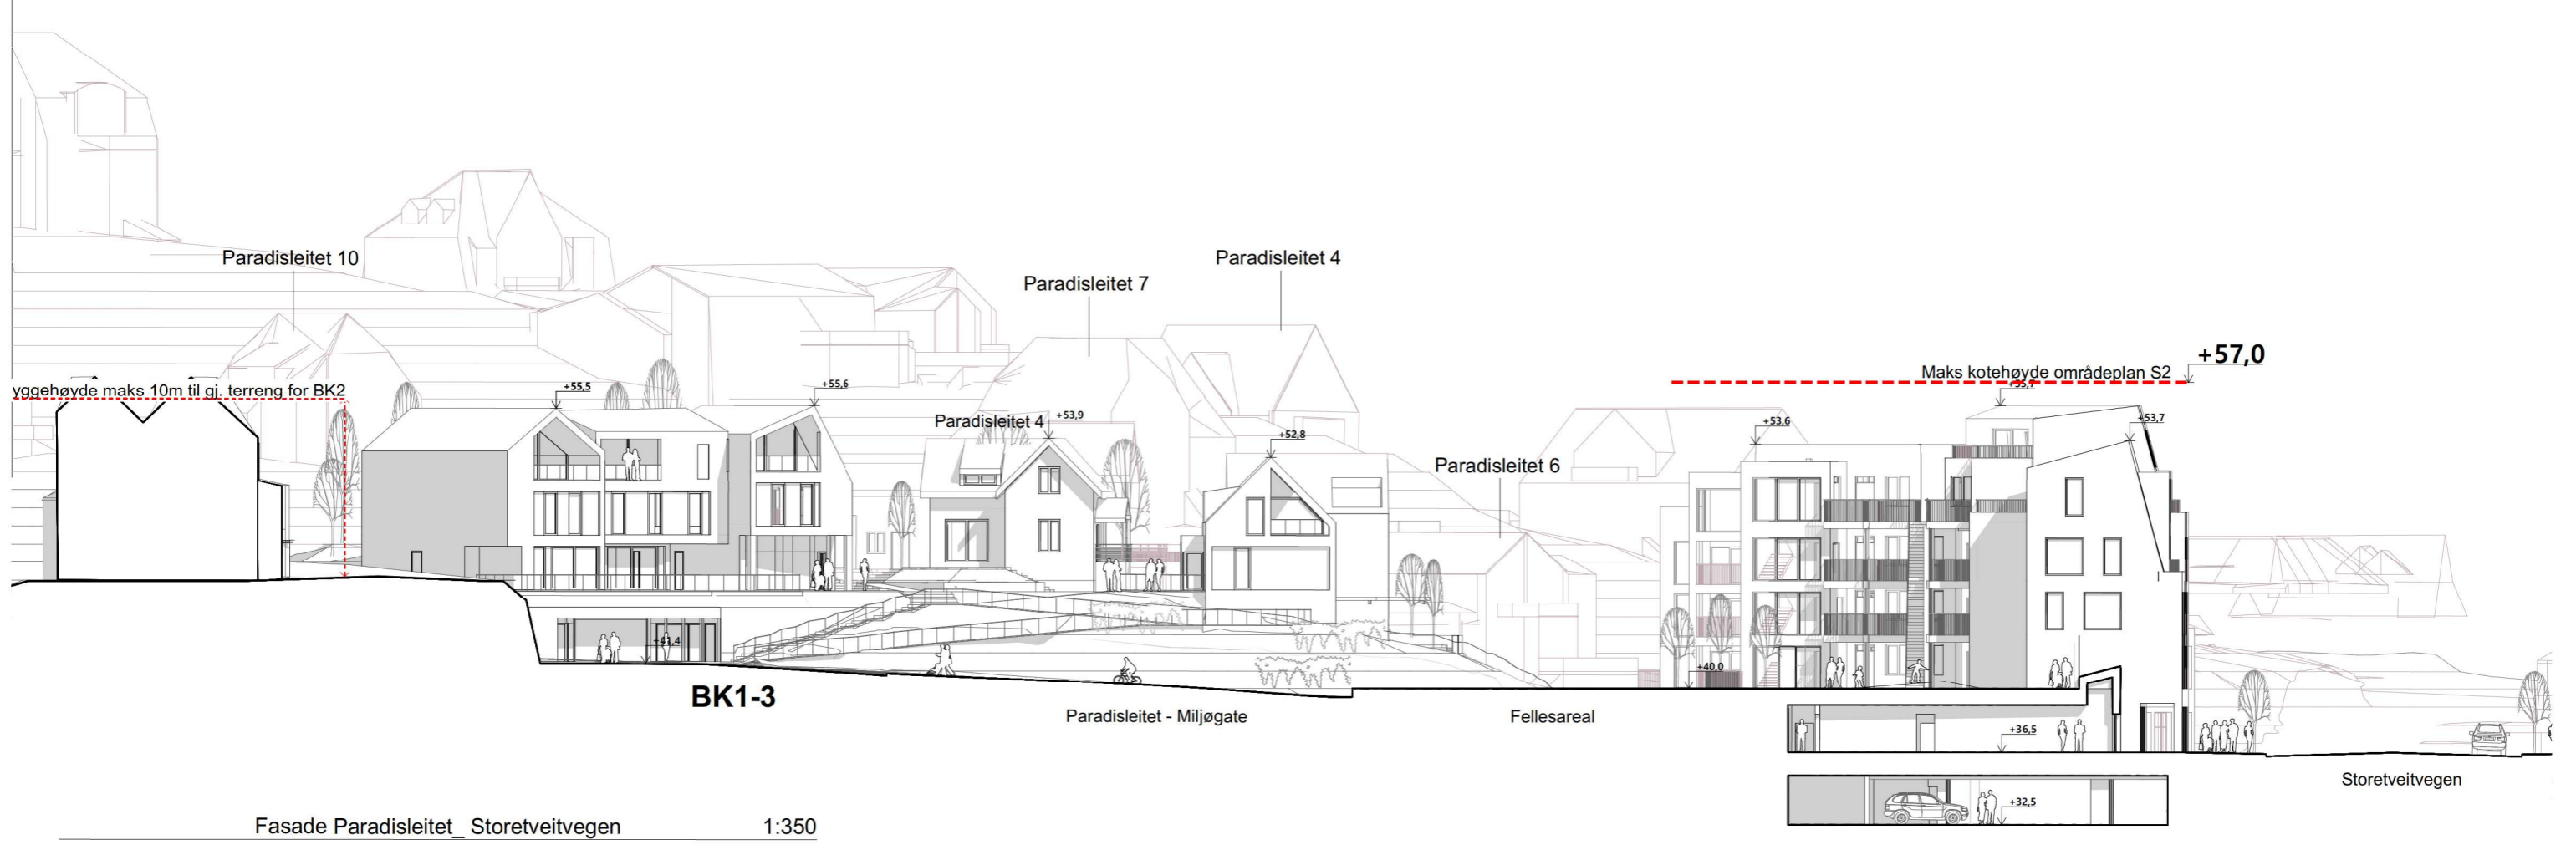


Fasade Paradisleitet_ Storetveitvegen 1:350

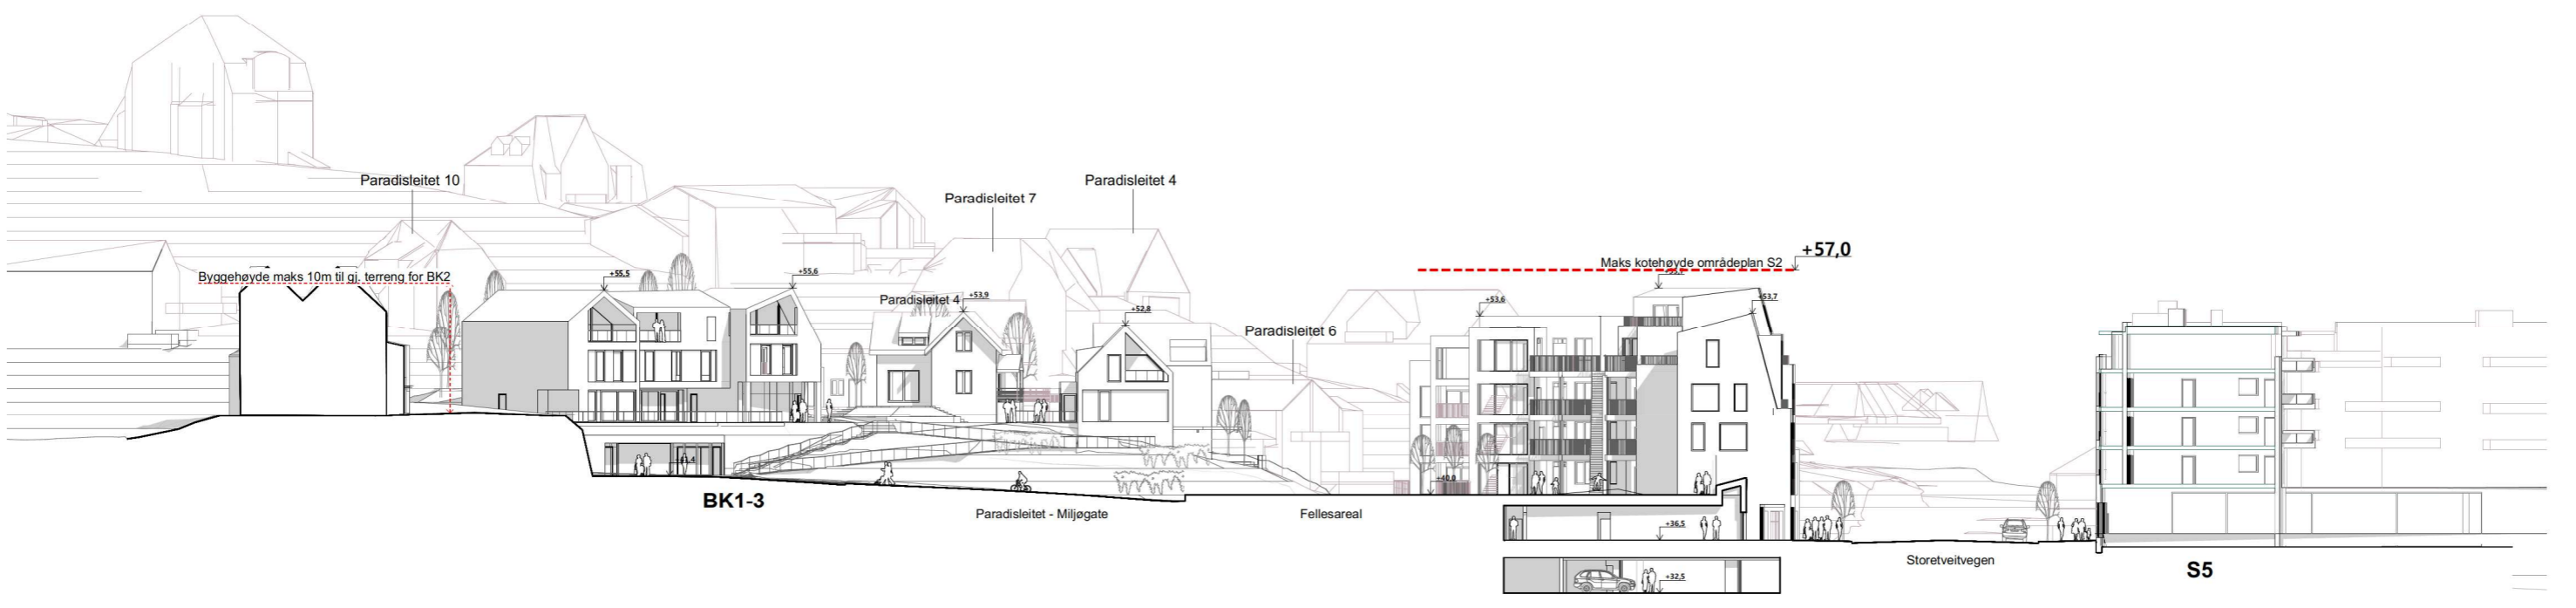

Fasade Paradisleitet_ Storetveitvegen 1:500

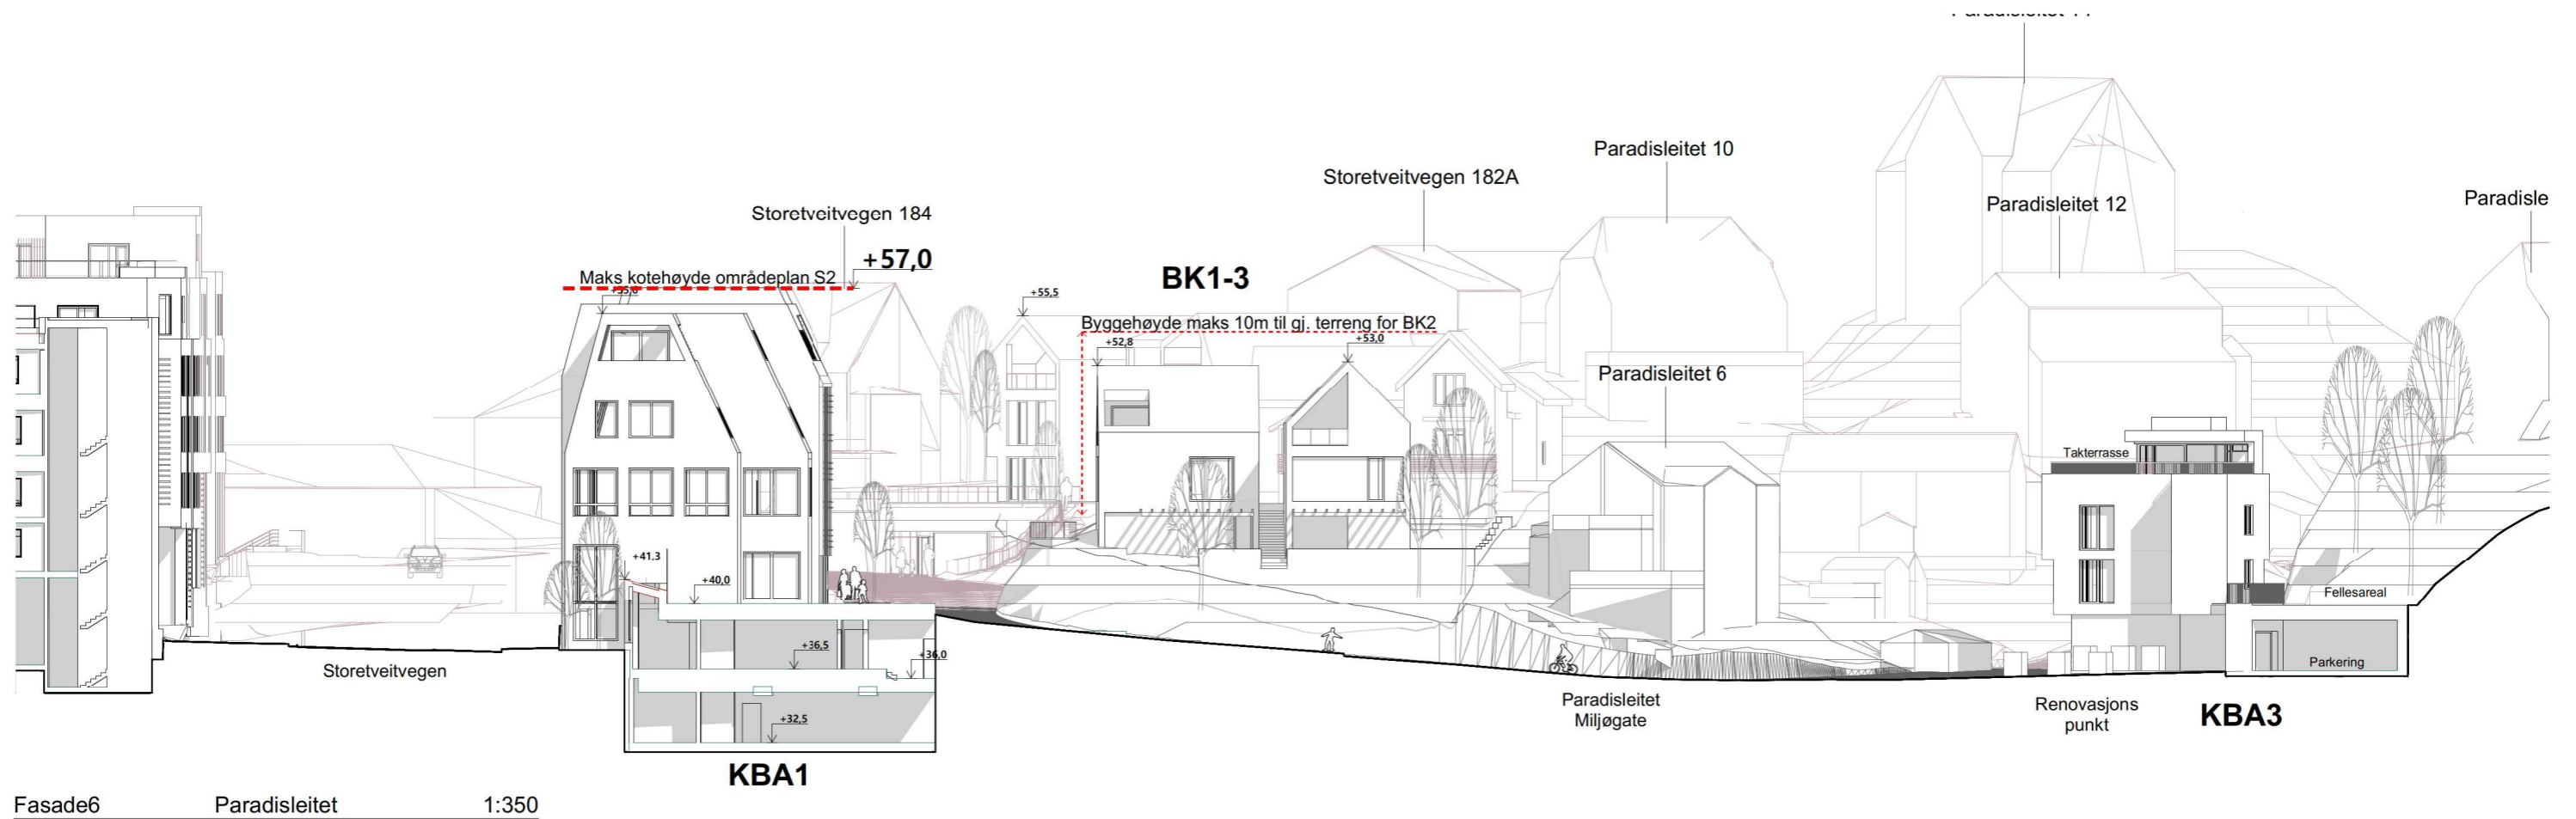

Fasade6 Paradiseleitet 1:350

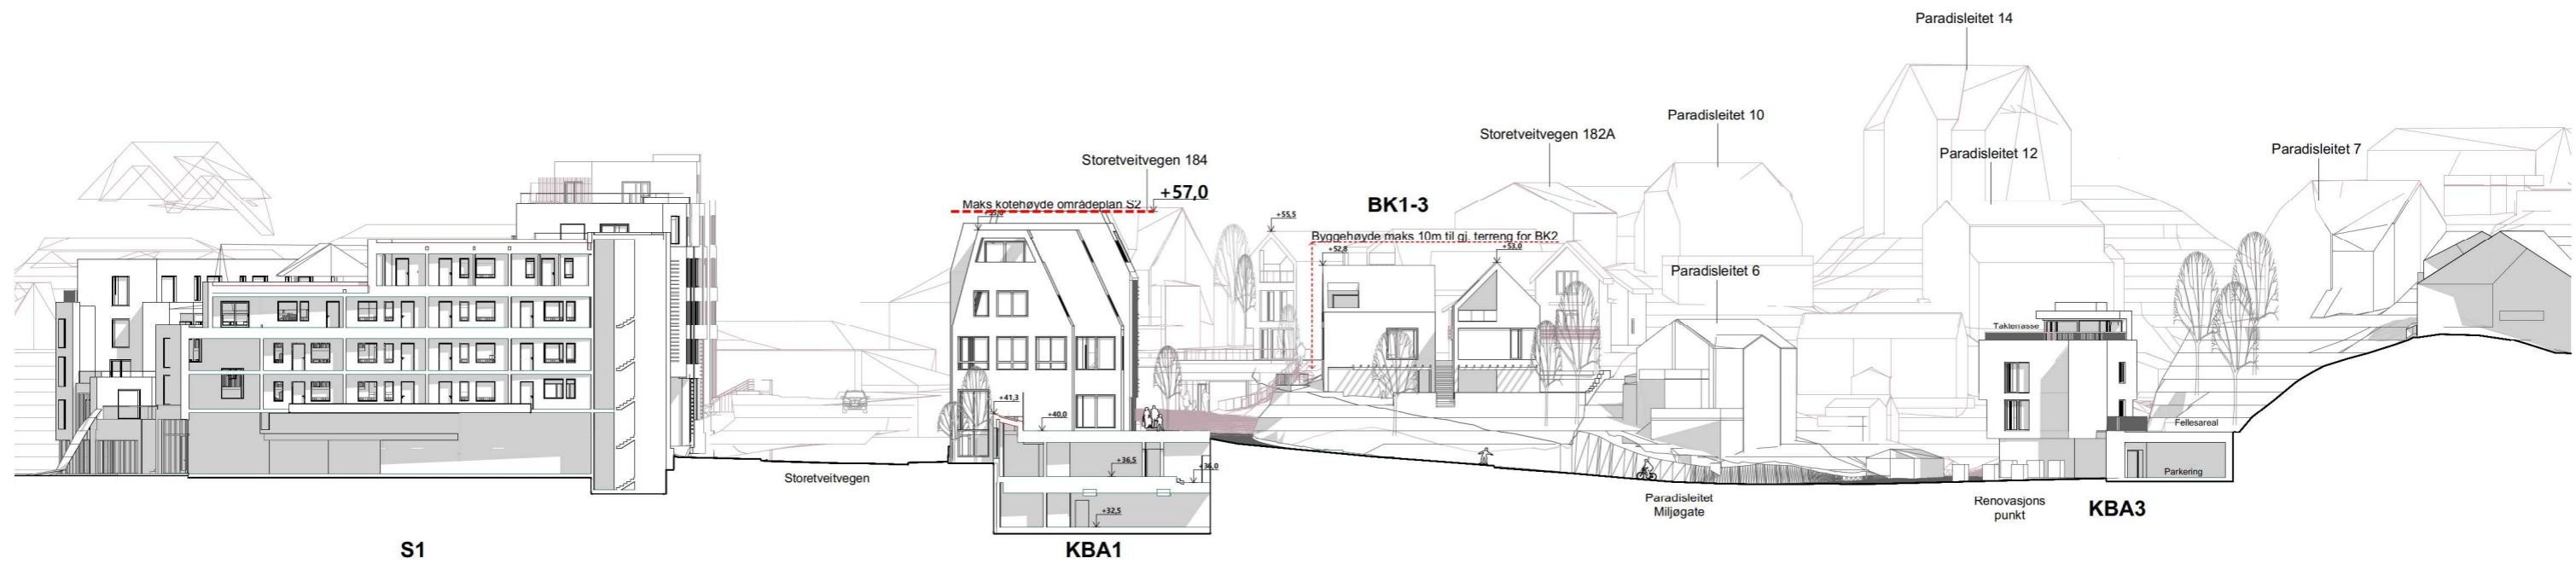

Fasade6 Paradiseleitet 1:500