


Høgre Skole Fridalen

M:1:100
underetage

1

Byarkitekten E.M.
April 58
Revidert 10.12.58

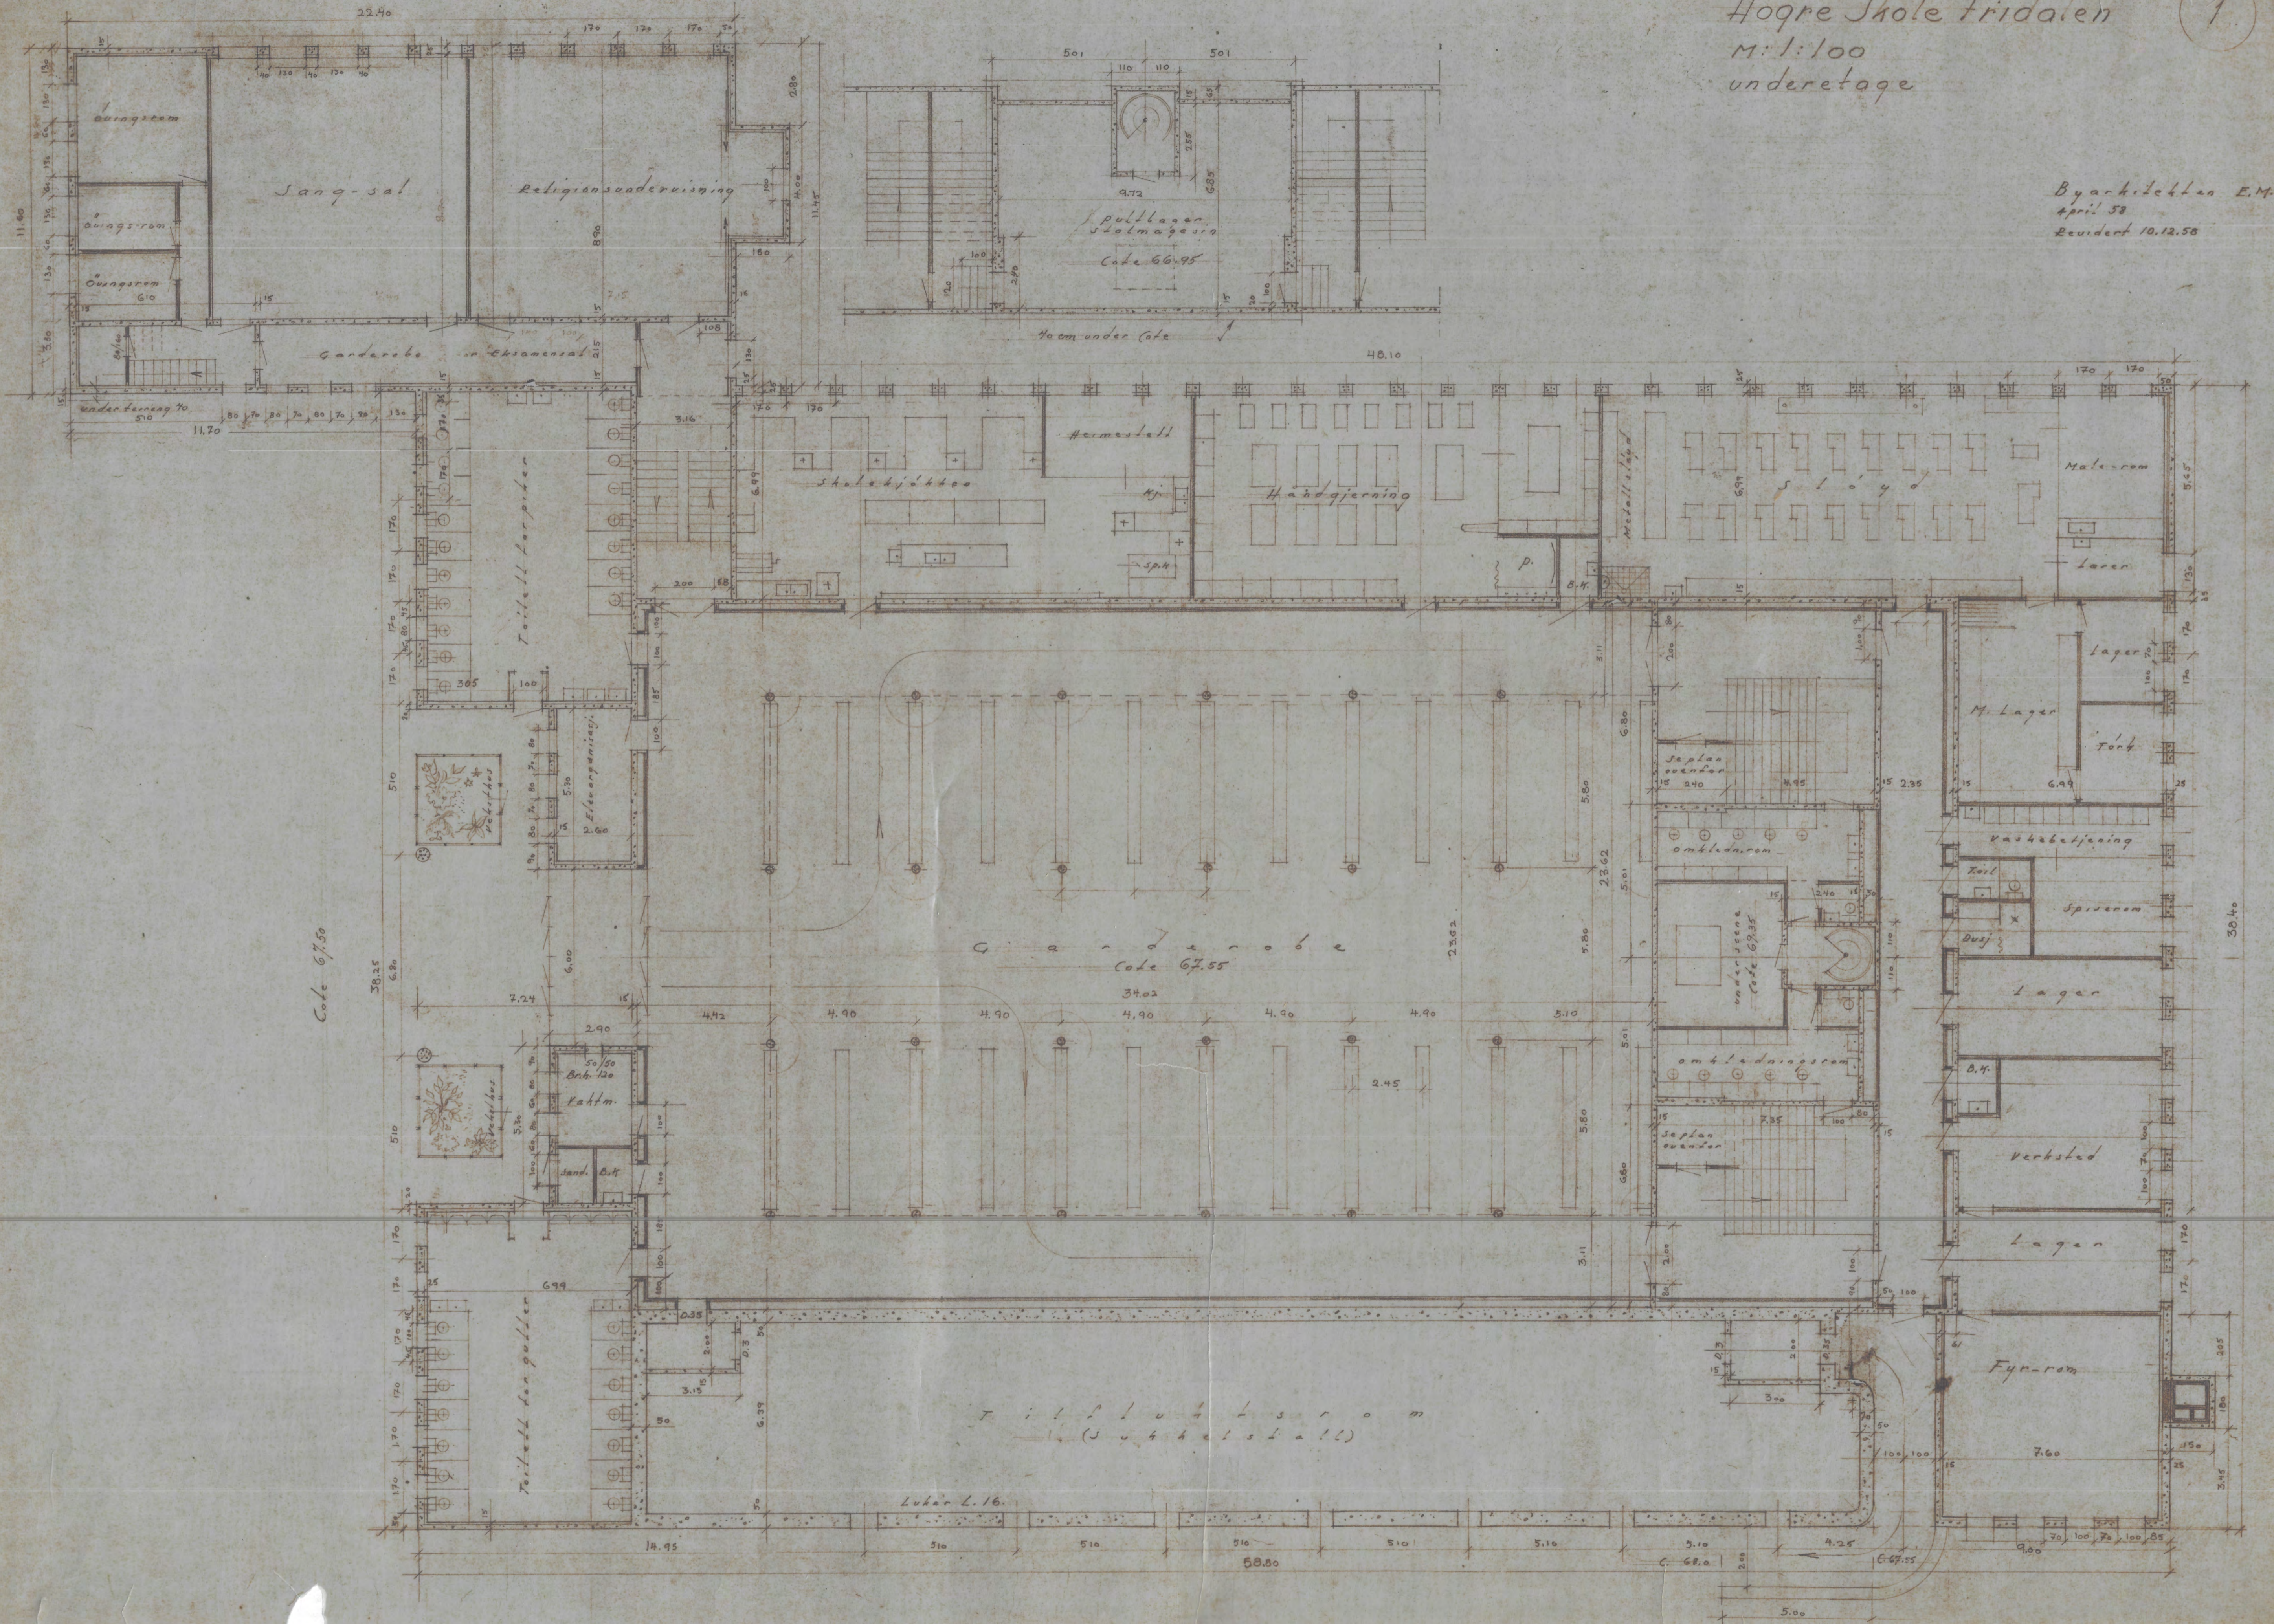

Code 6750

Gang og Corridor
Code 6755


Leke-rom
(Svømmehall)

Luker L. 16.

Høgre Skole Fridølen
M 1:100
1. Etage

2

Byarkitekten E.M.
April 48.
Rev. 10-12-48

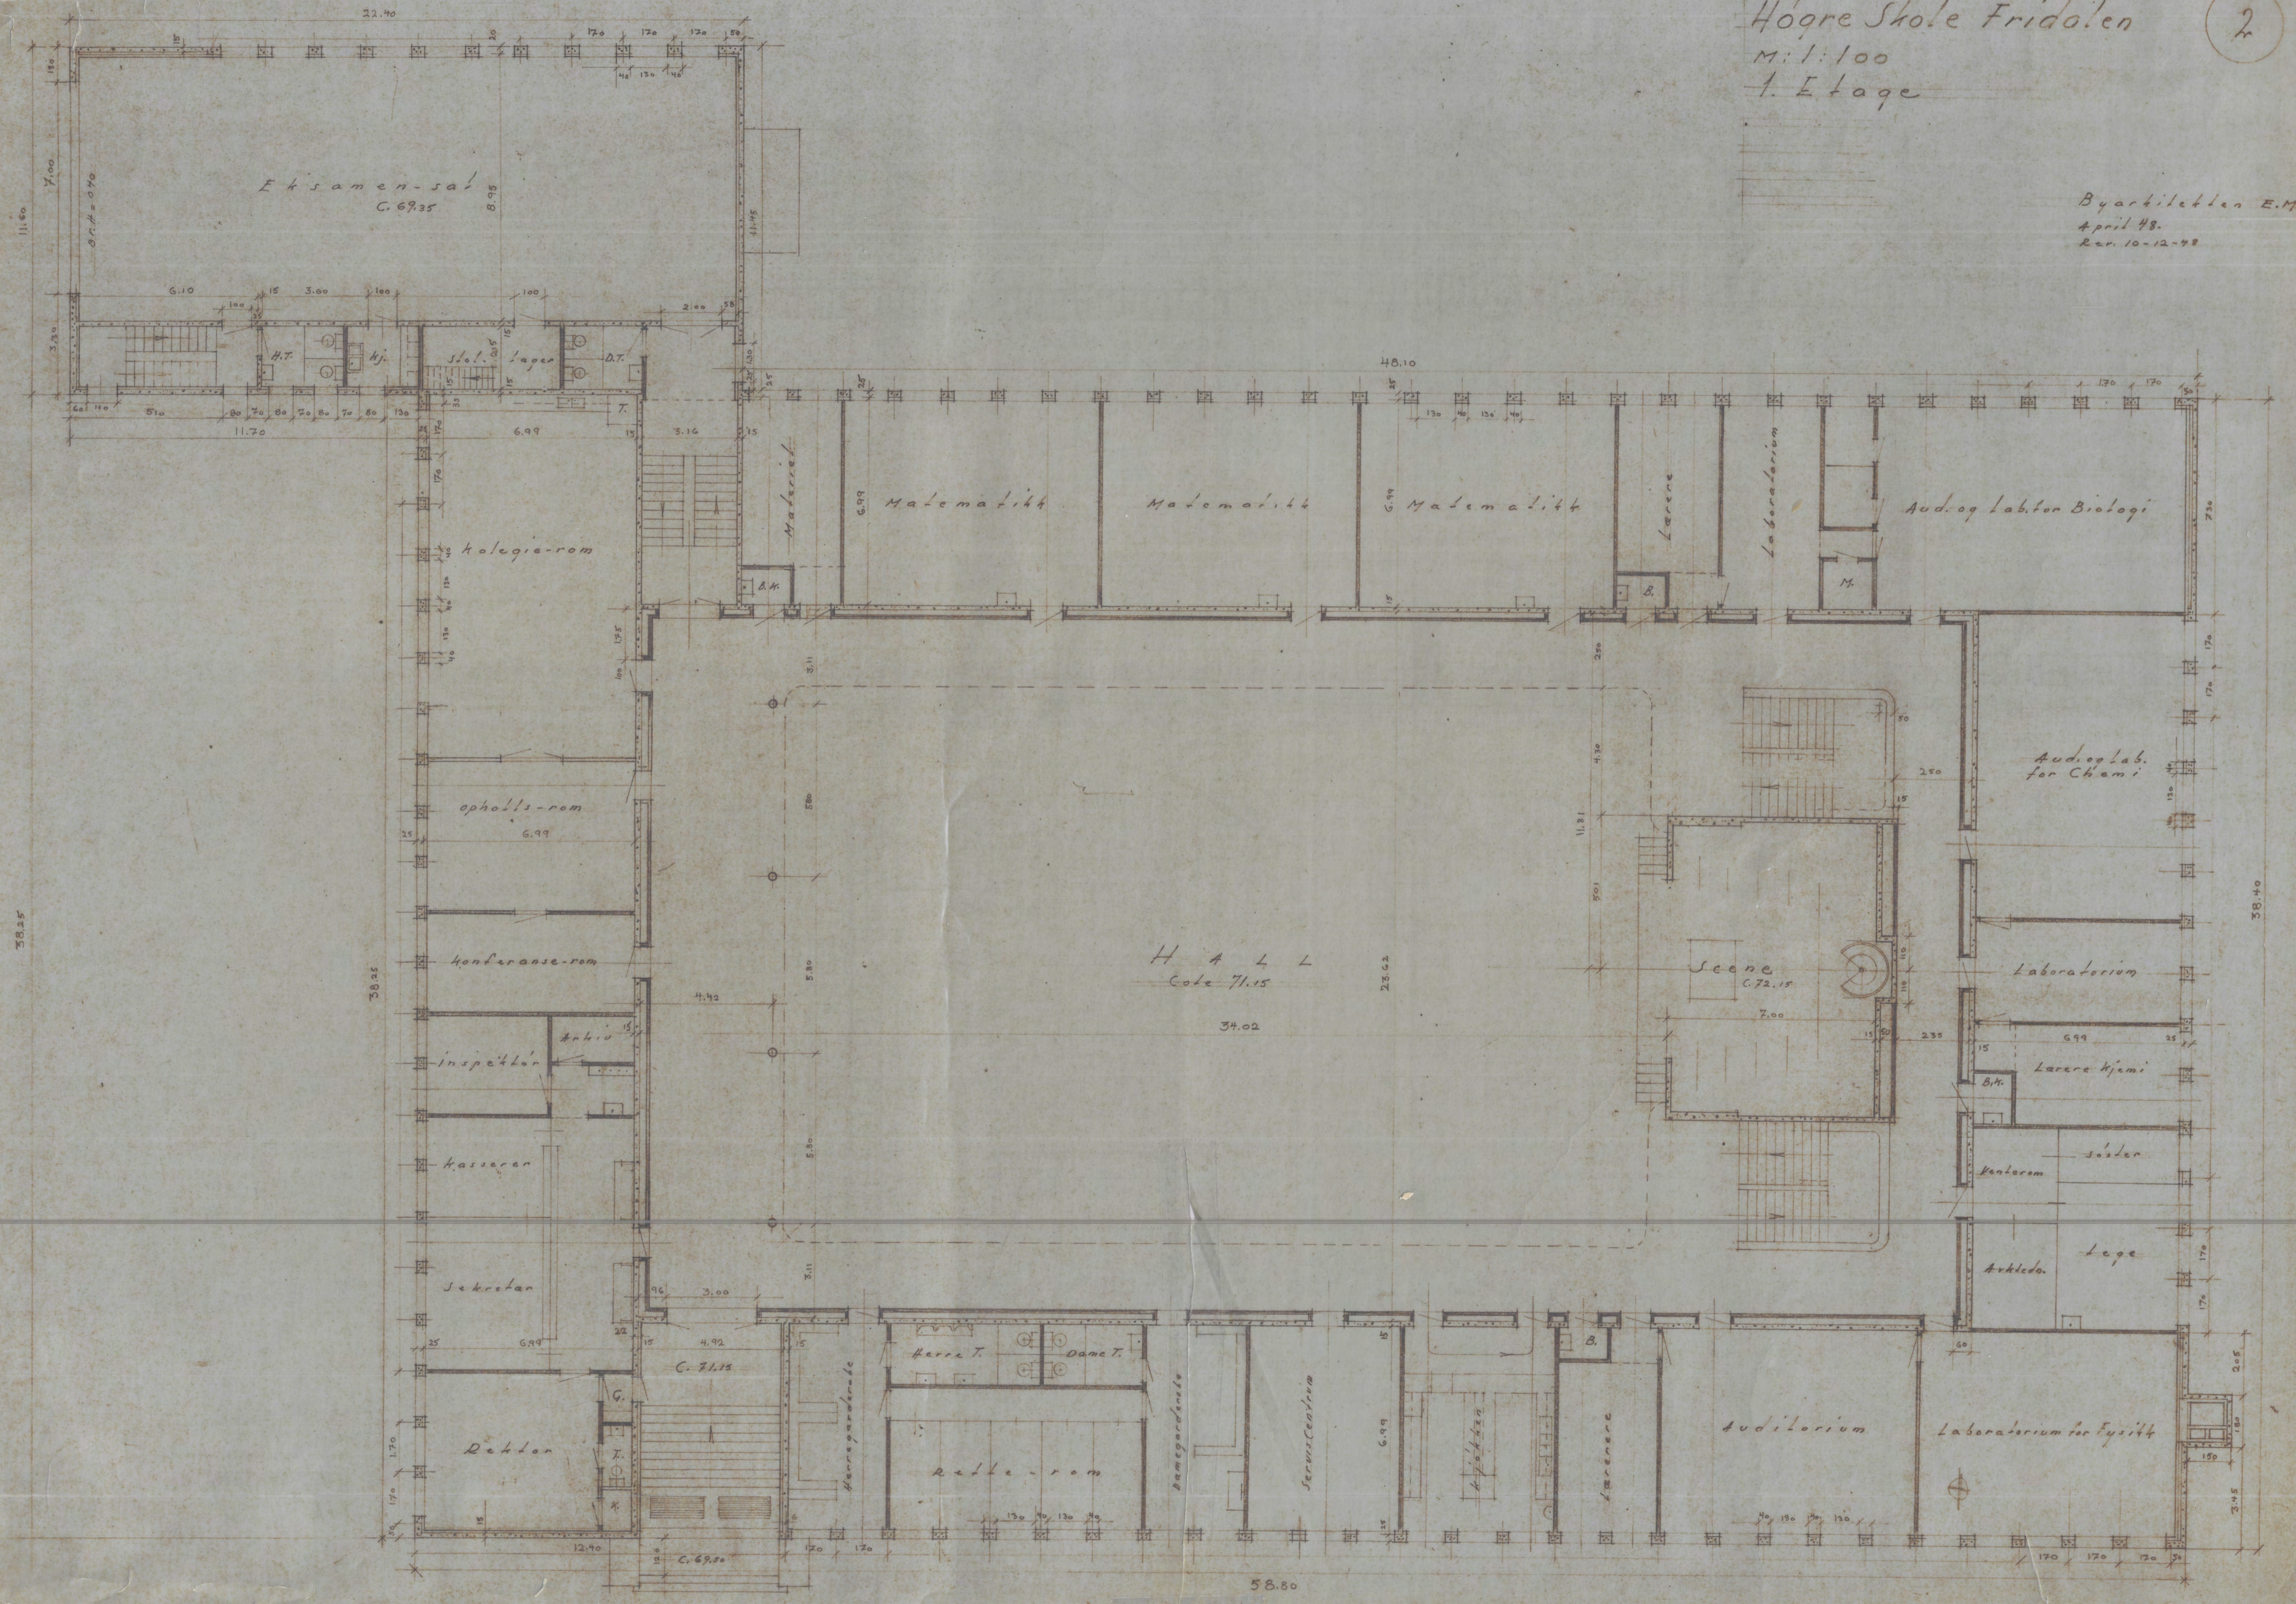

38.25

38.25

58.80


38.70

69.00

Högskole Fridalen
M:1:100
2. Etage

3.

Byarkitekten E.M.
April 58.
Rev. 10-12-58


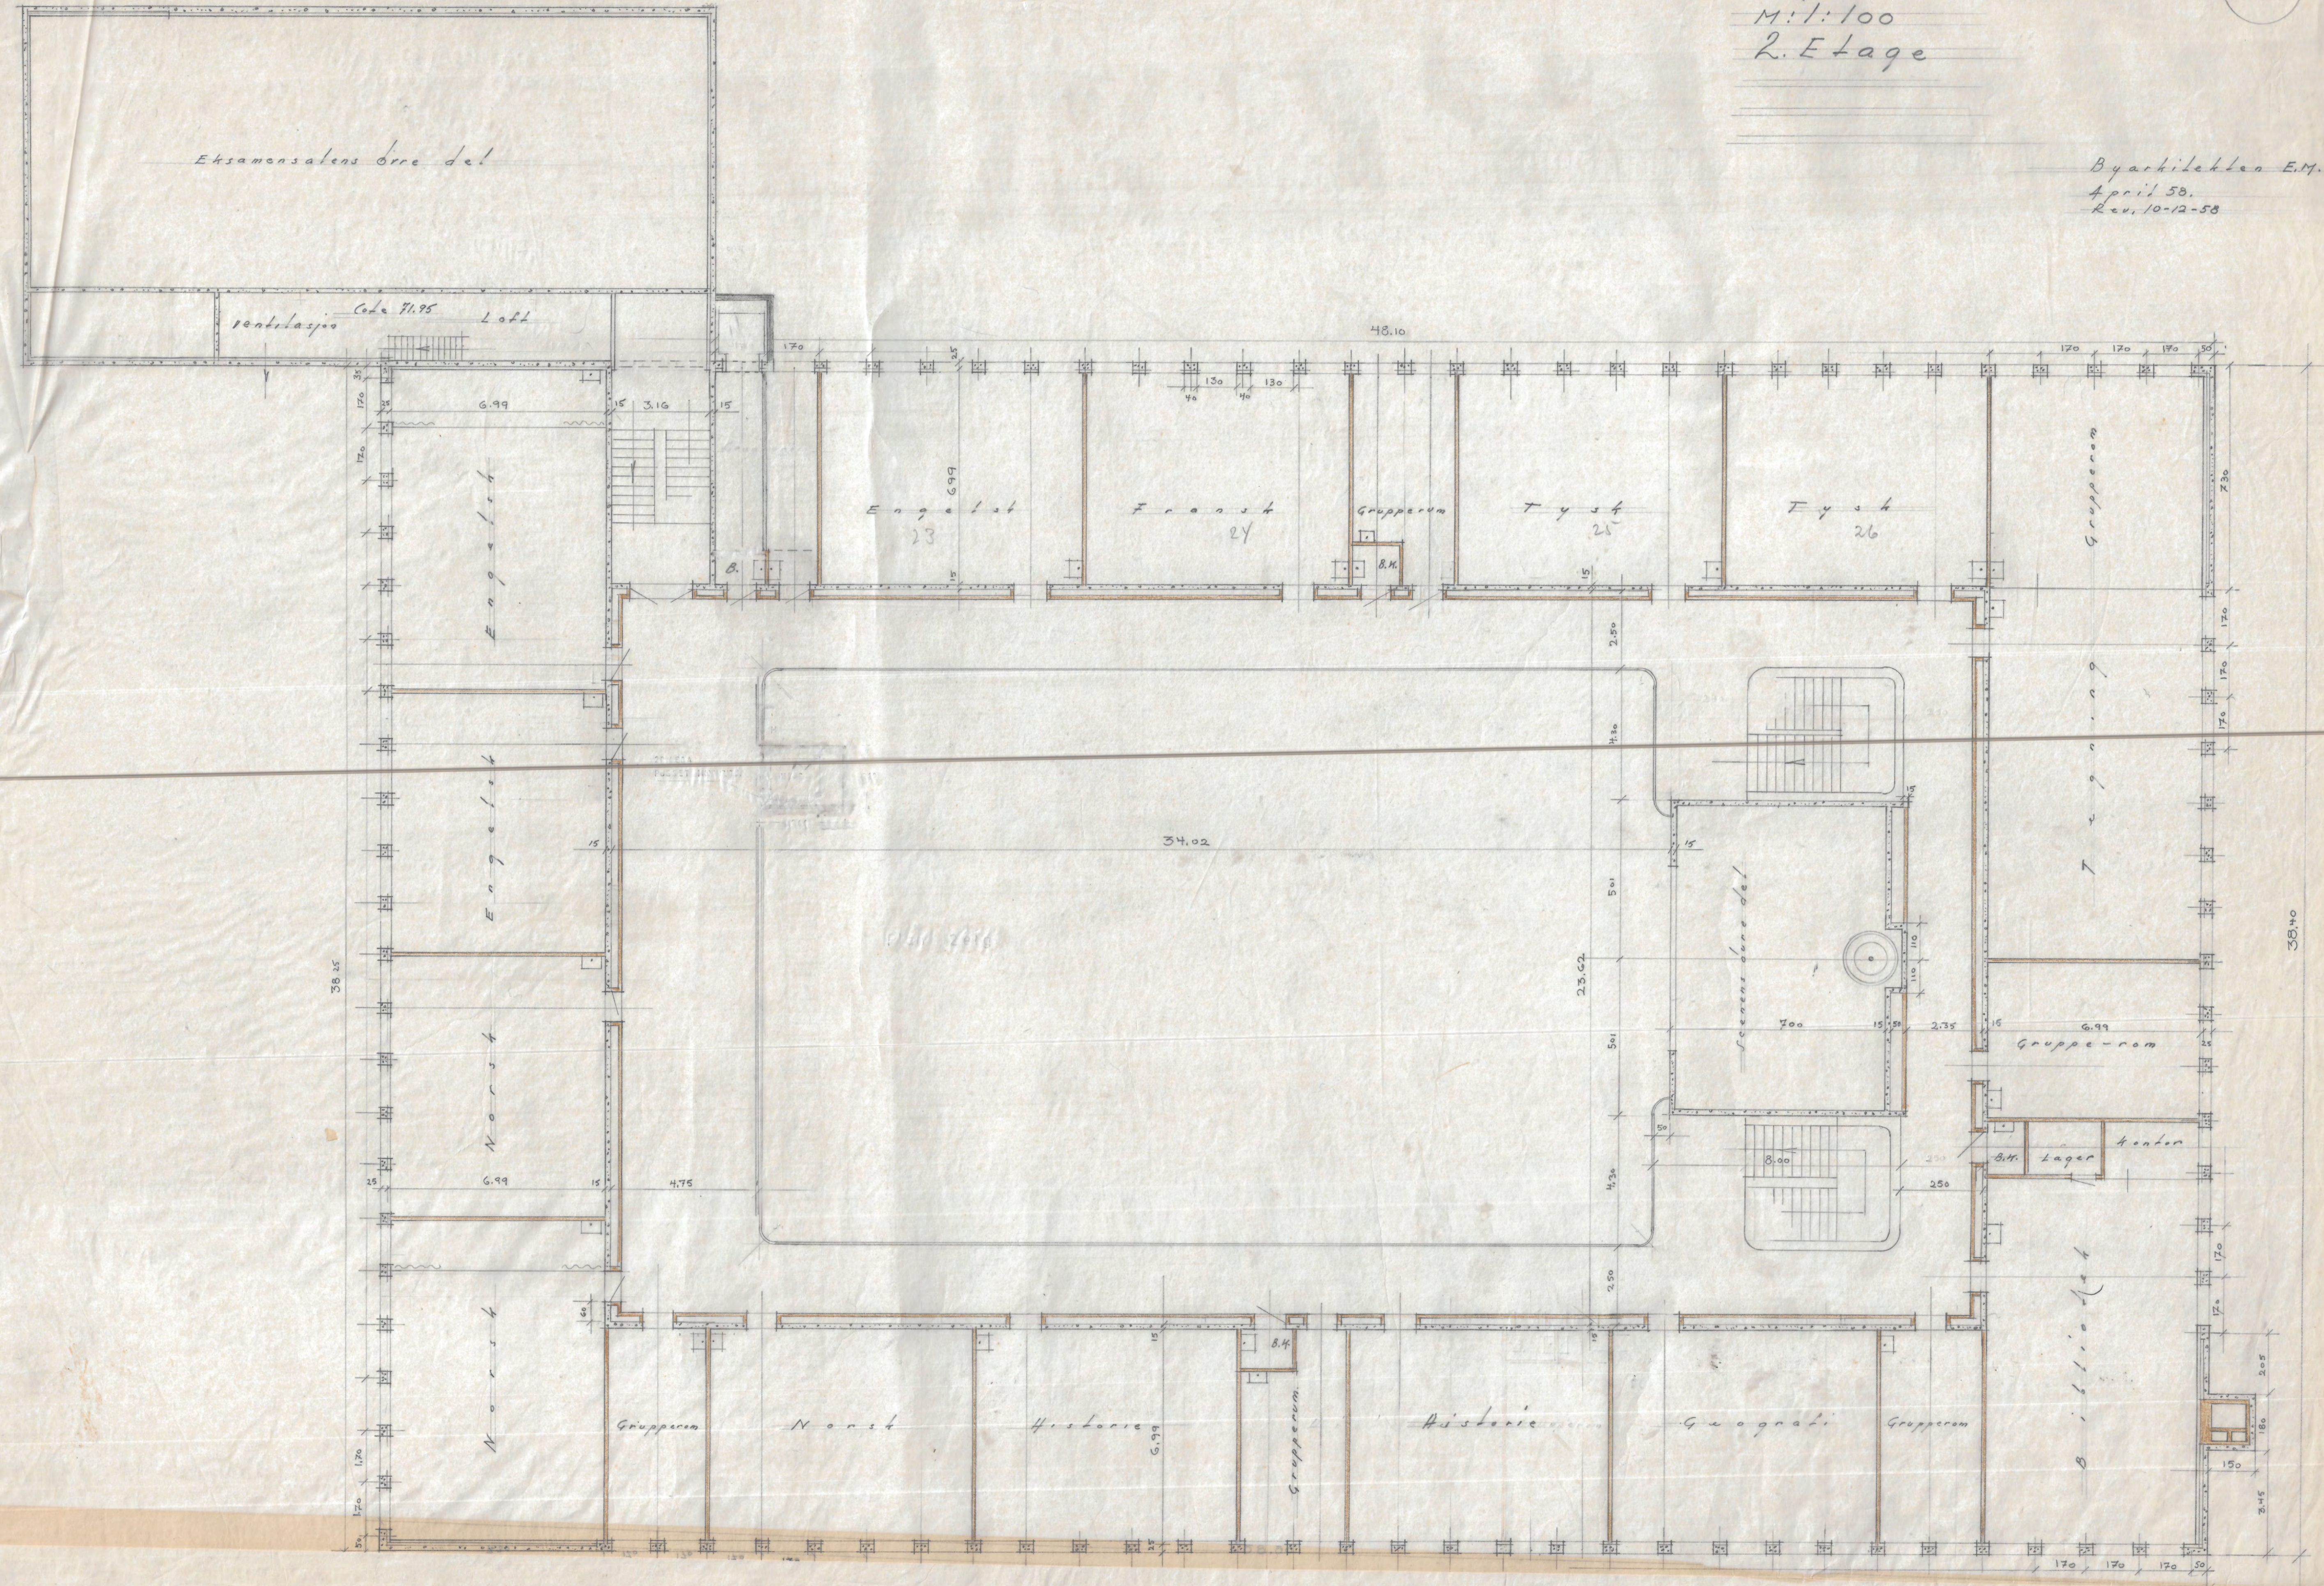


38 no

Högskole Fridalen
M. 1:100
Snitt


5

Bygghuset E.M.
April 50
Rev. 10-12-58.

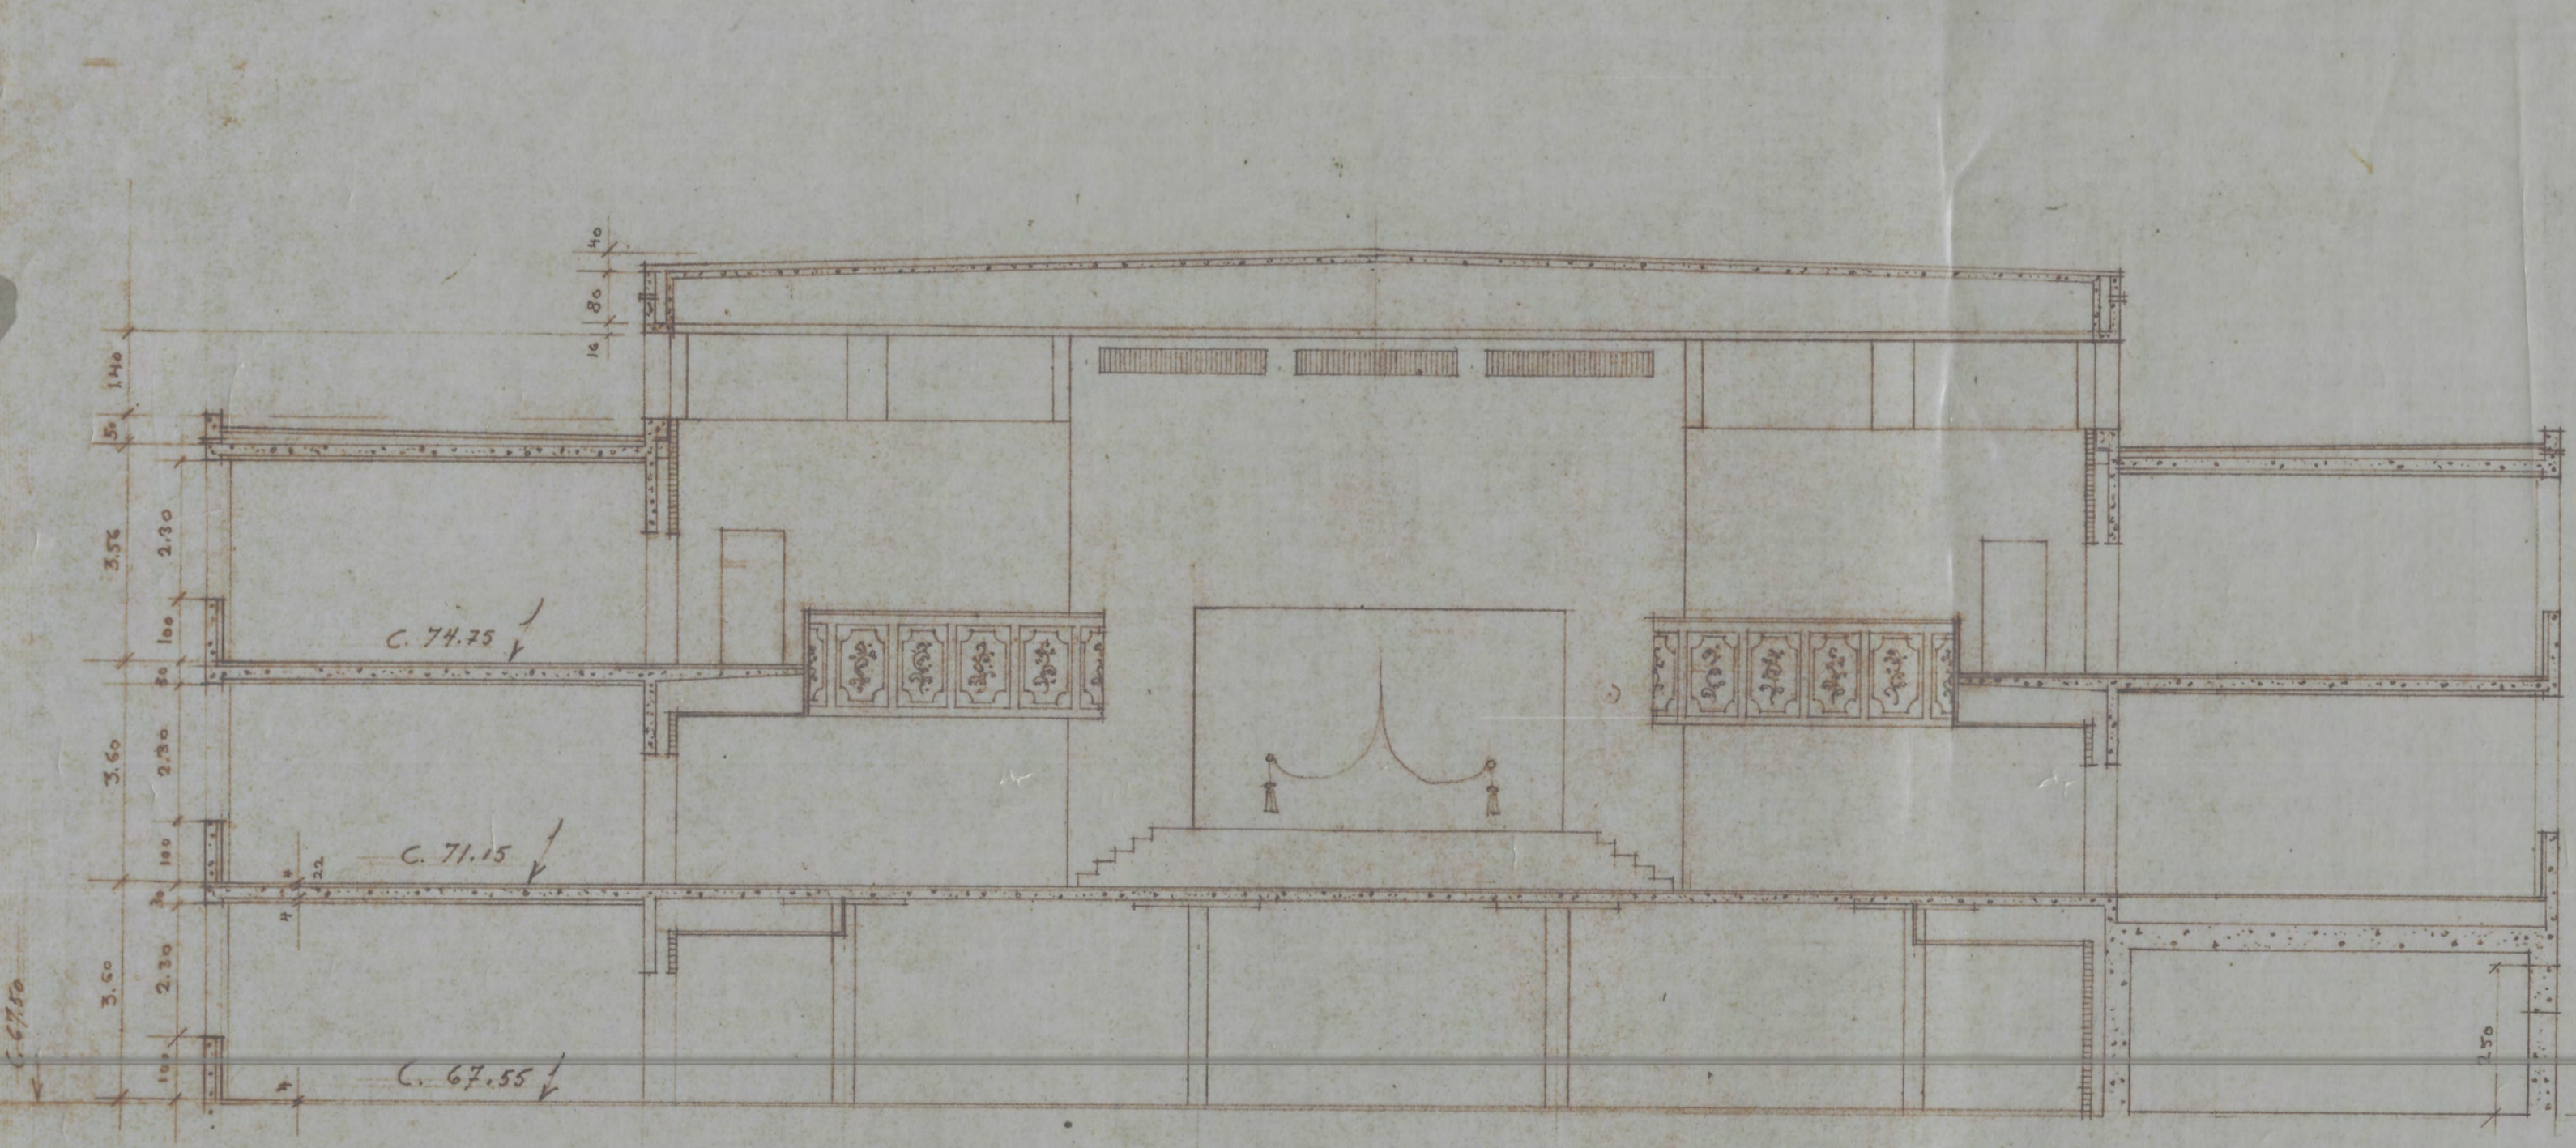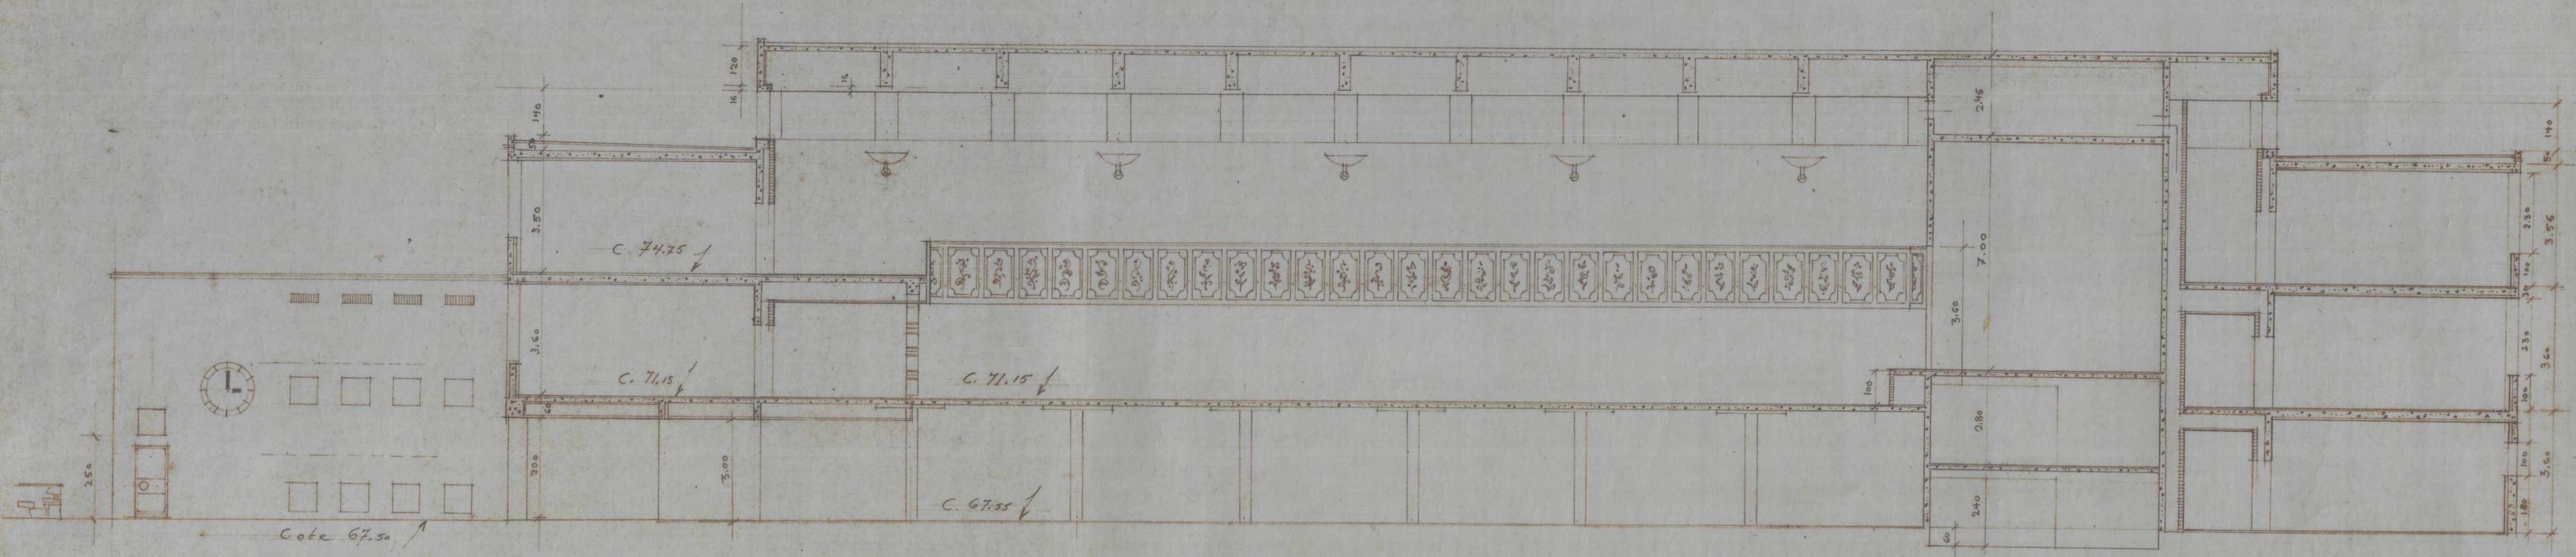


Høgre Skole Fridalen (6)
M: 1:100
Fasader

Byarkitekt E.M.
April 58
Rev. 10-12-58

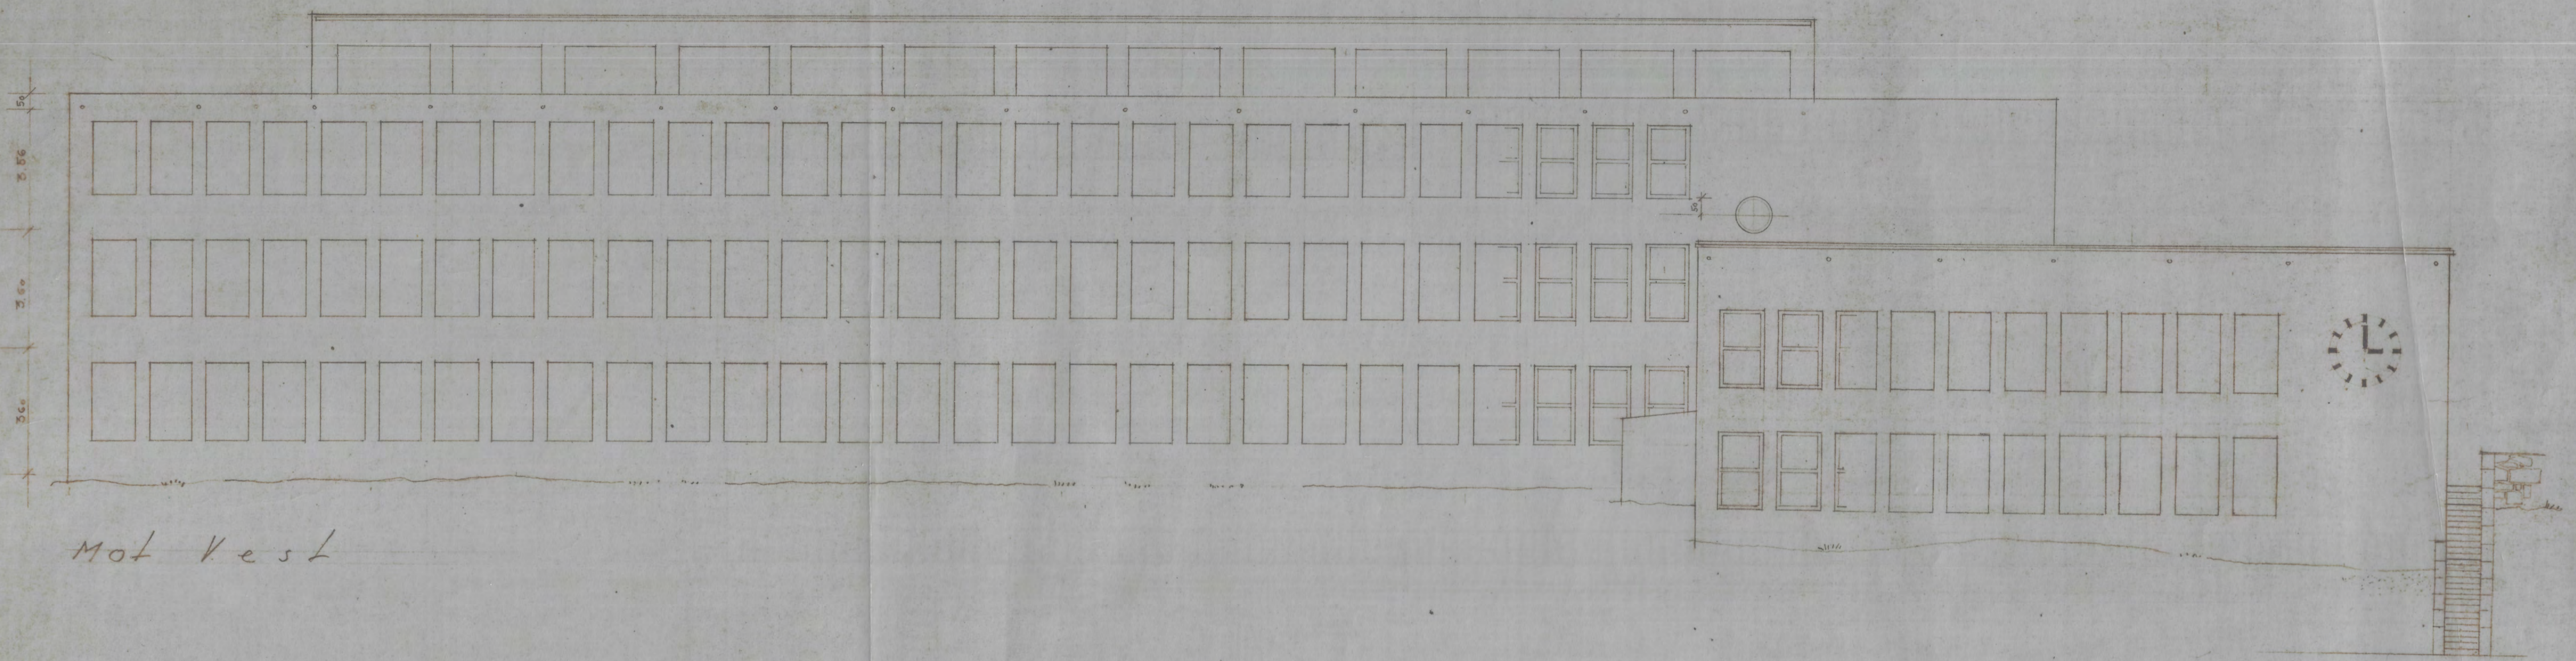

Mot Vest

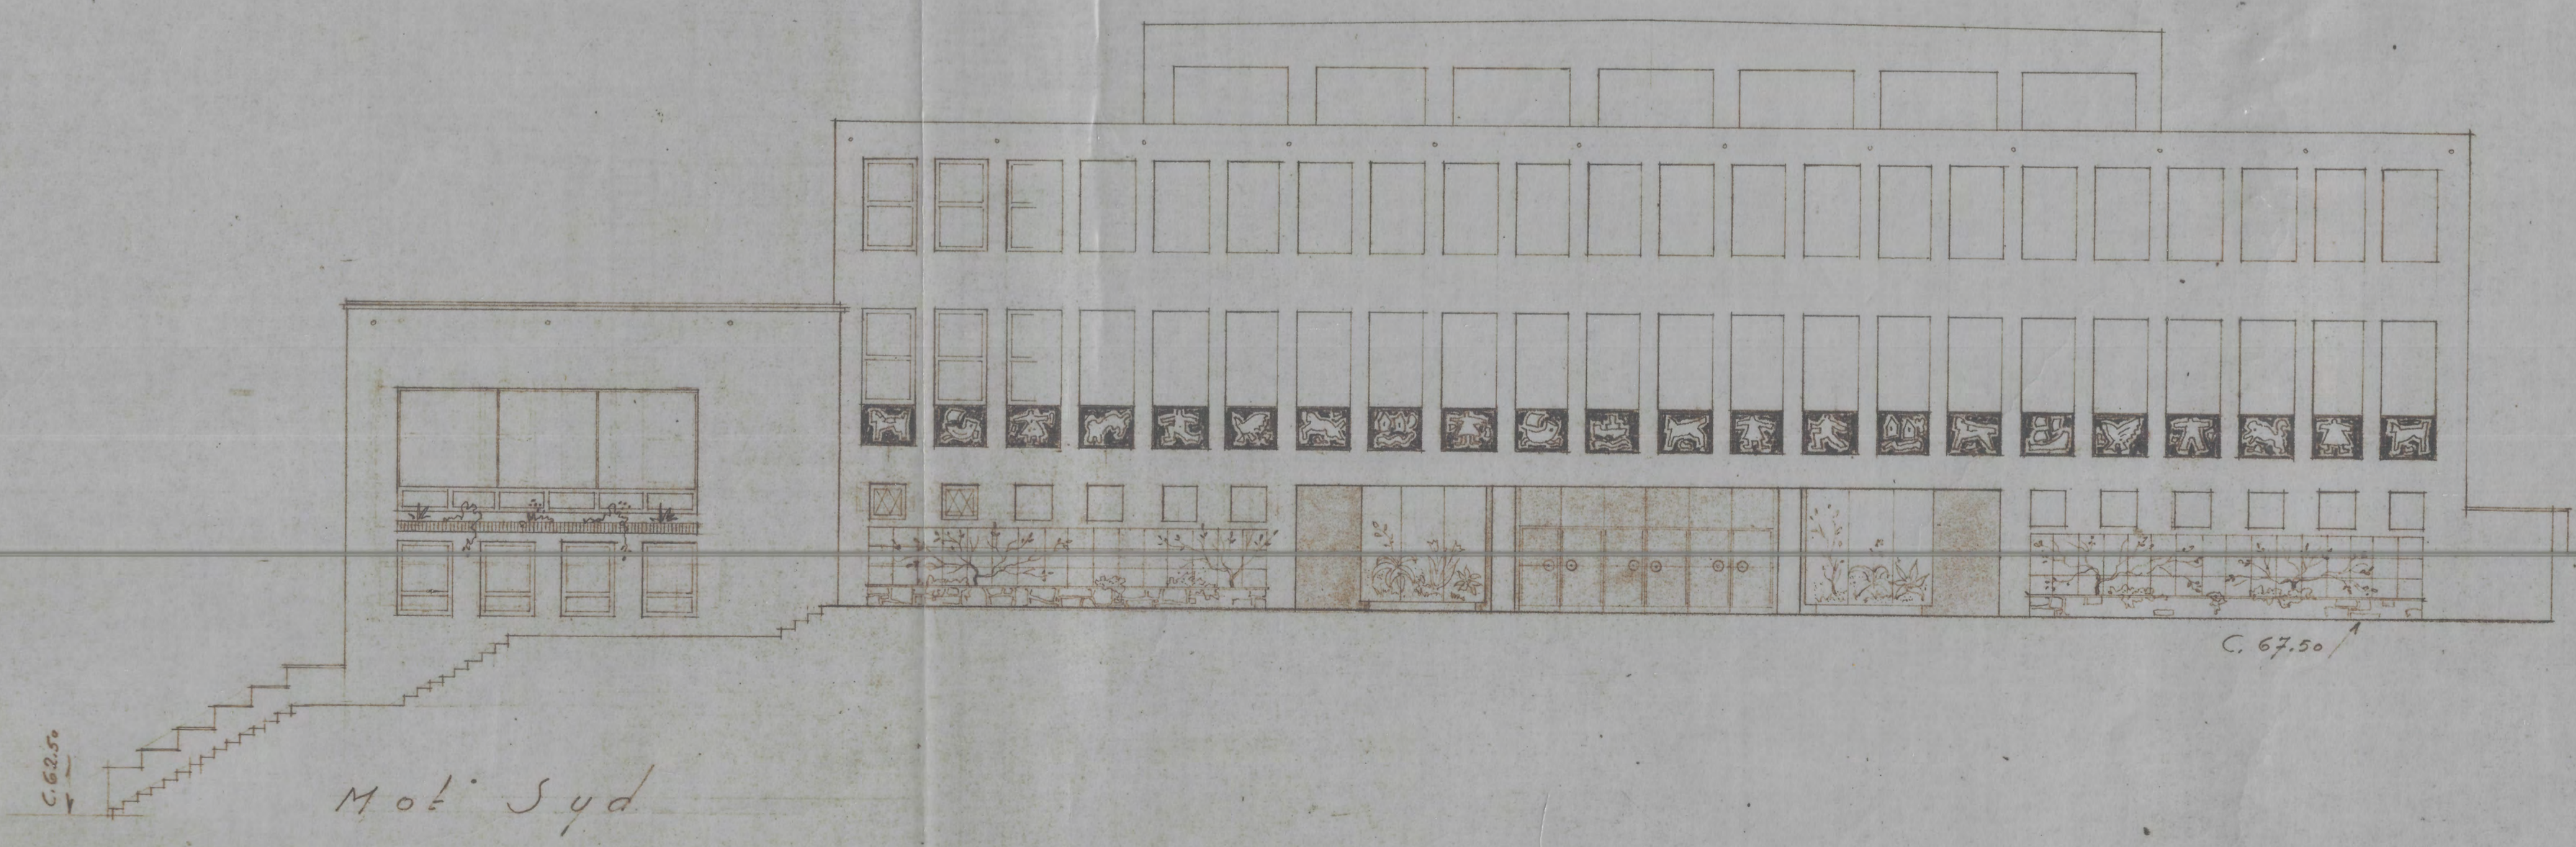


Mot Syd


Høgnå Skoleprosjekt
M: 1:100
Fasader

7


Byarkitekten E.M.
April 58.
Rev. 10-12-58.

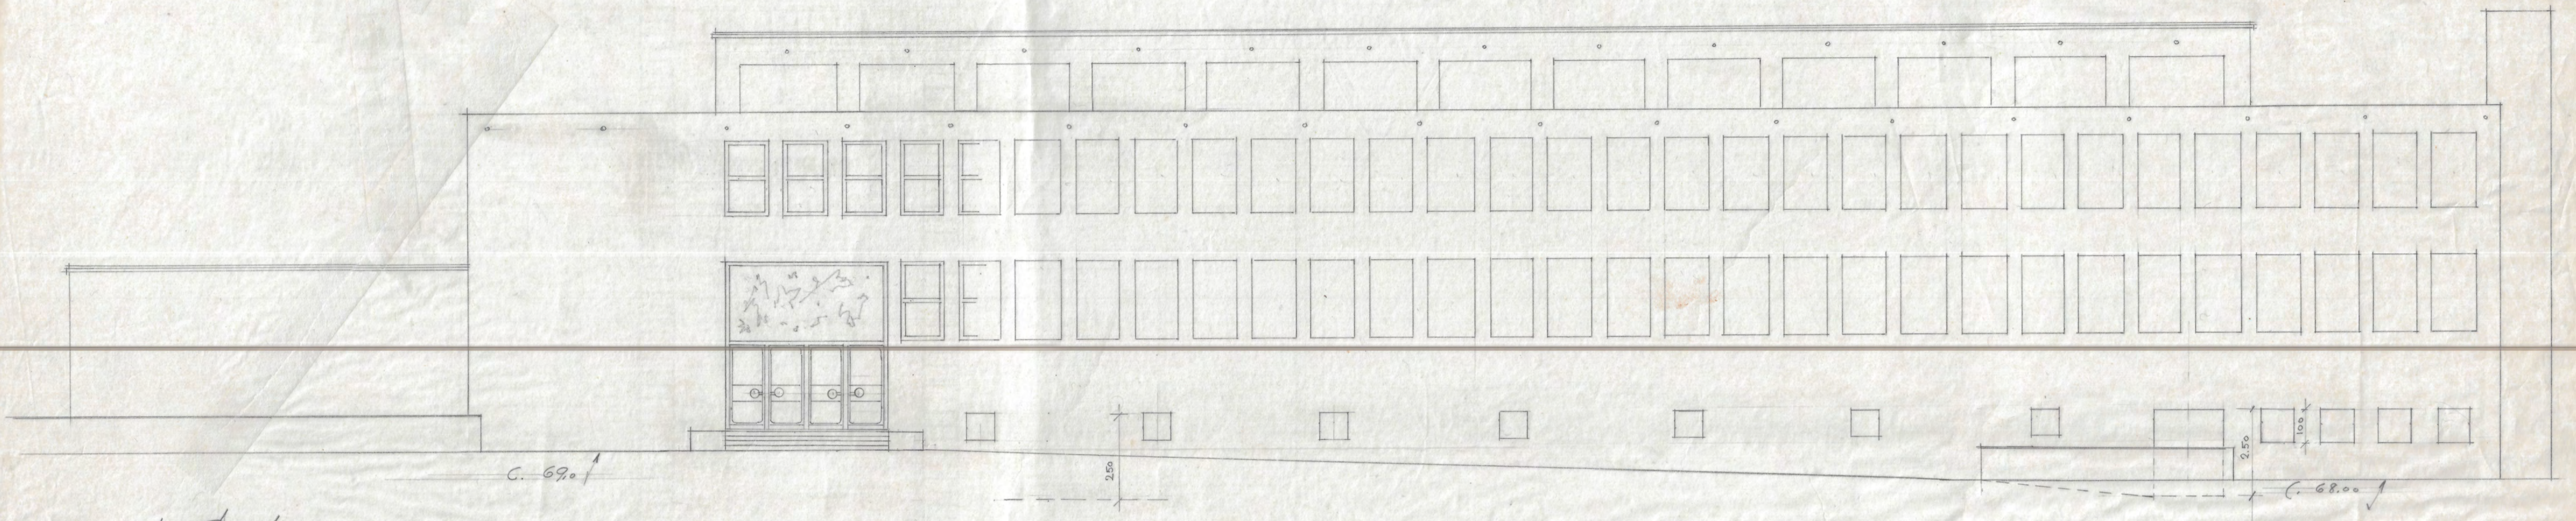


Mot Ost

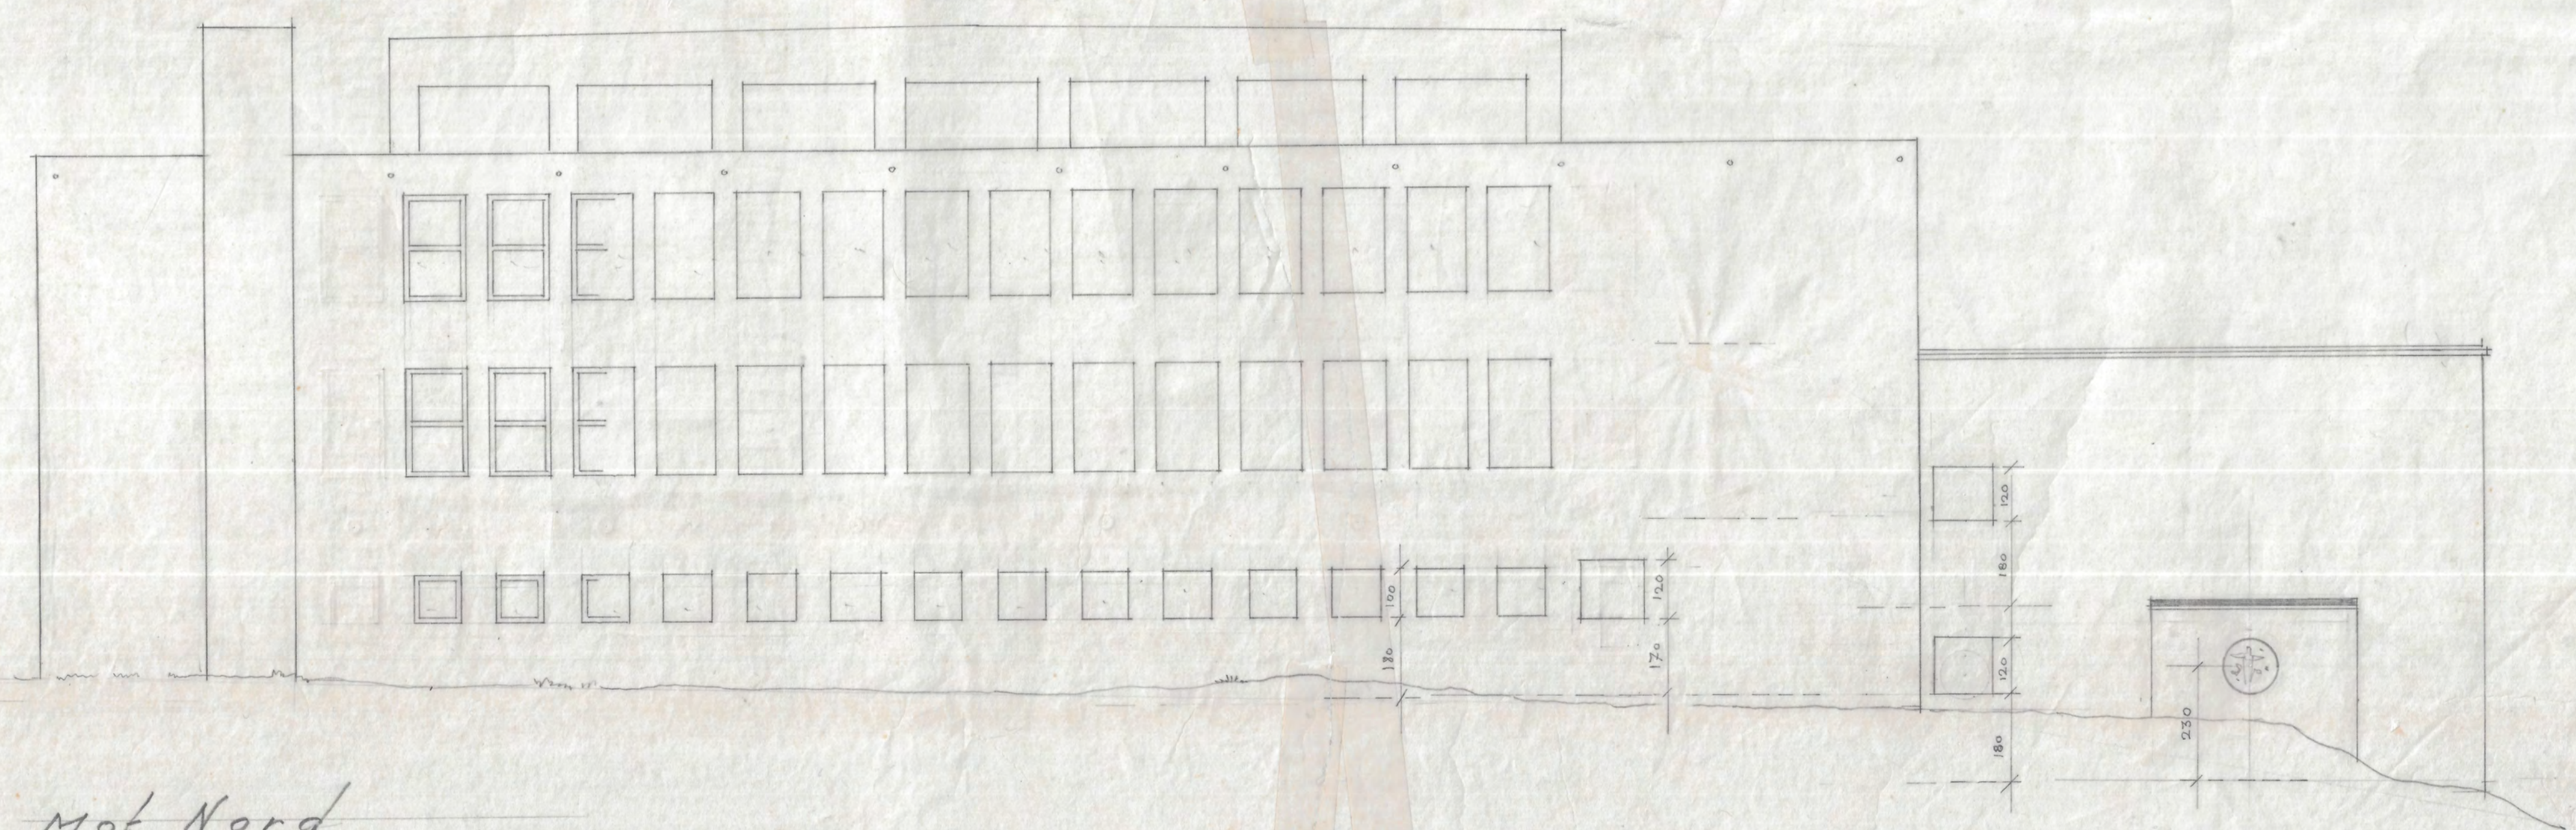


Mot Nord

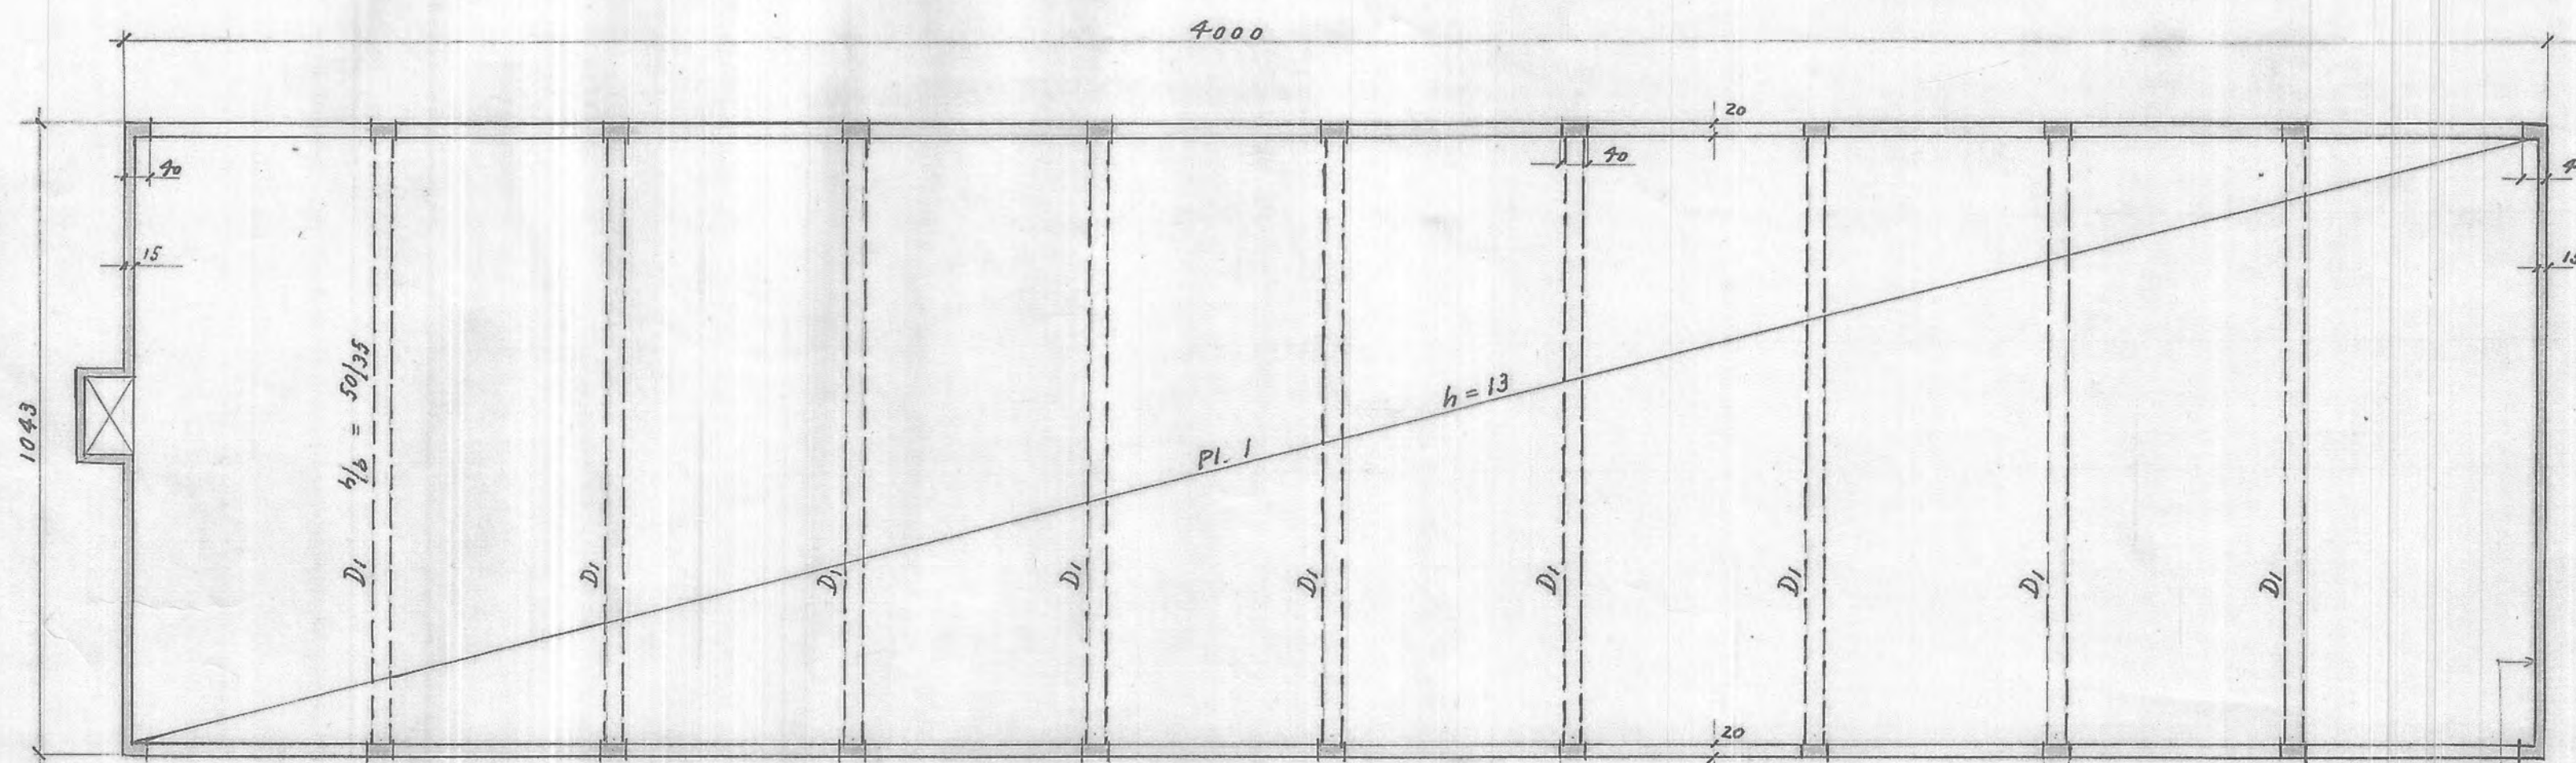


Plan Øvre tak.

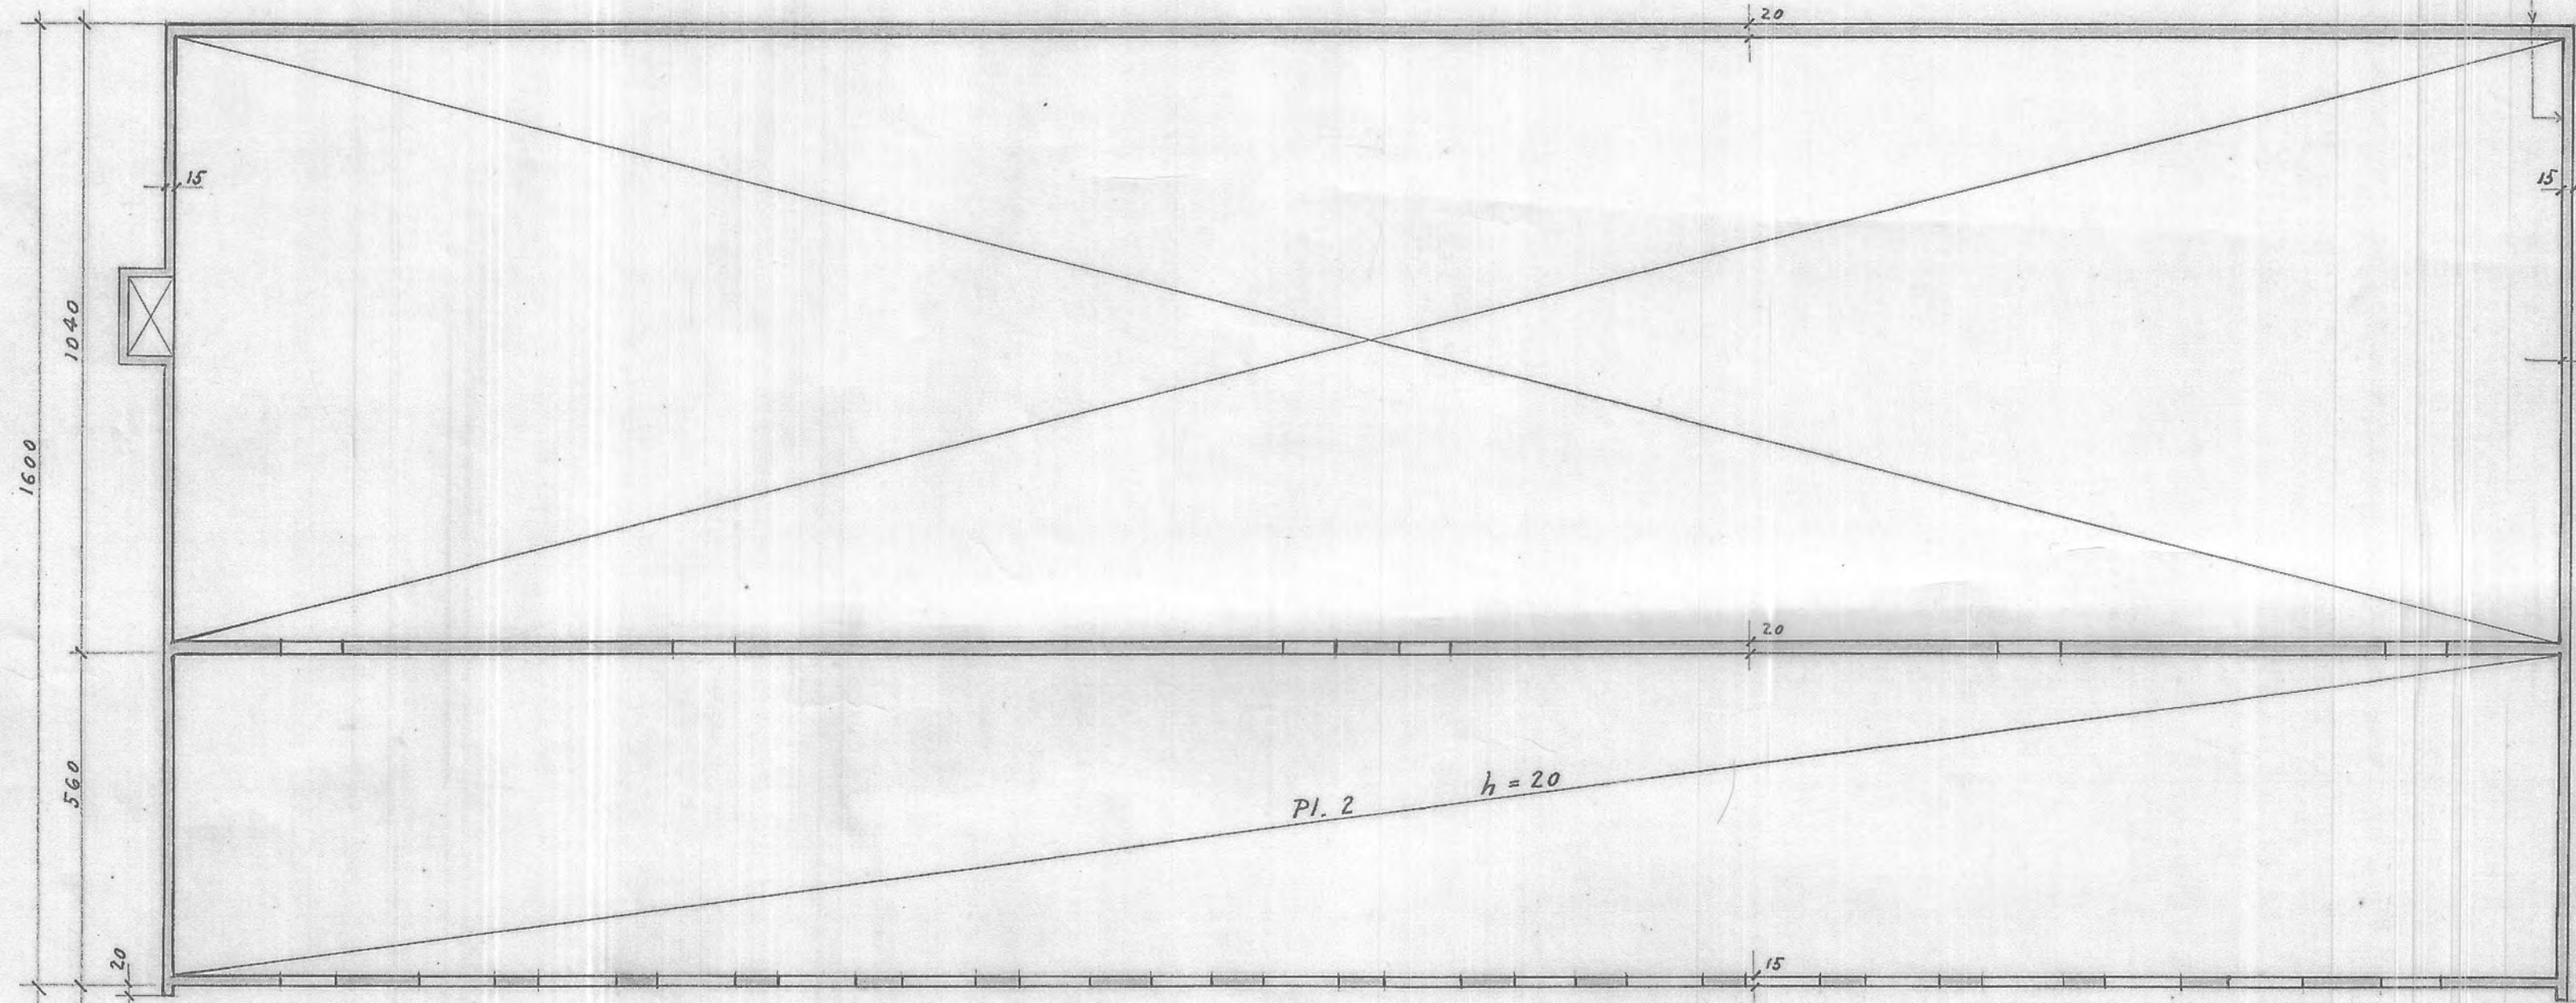


Plan Nedre tak.

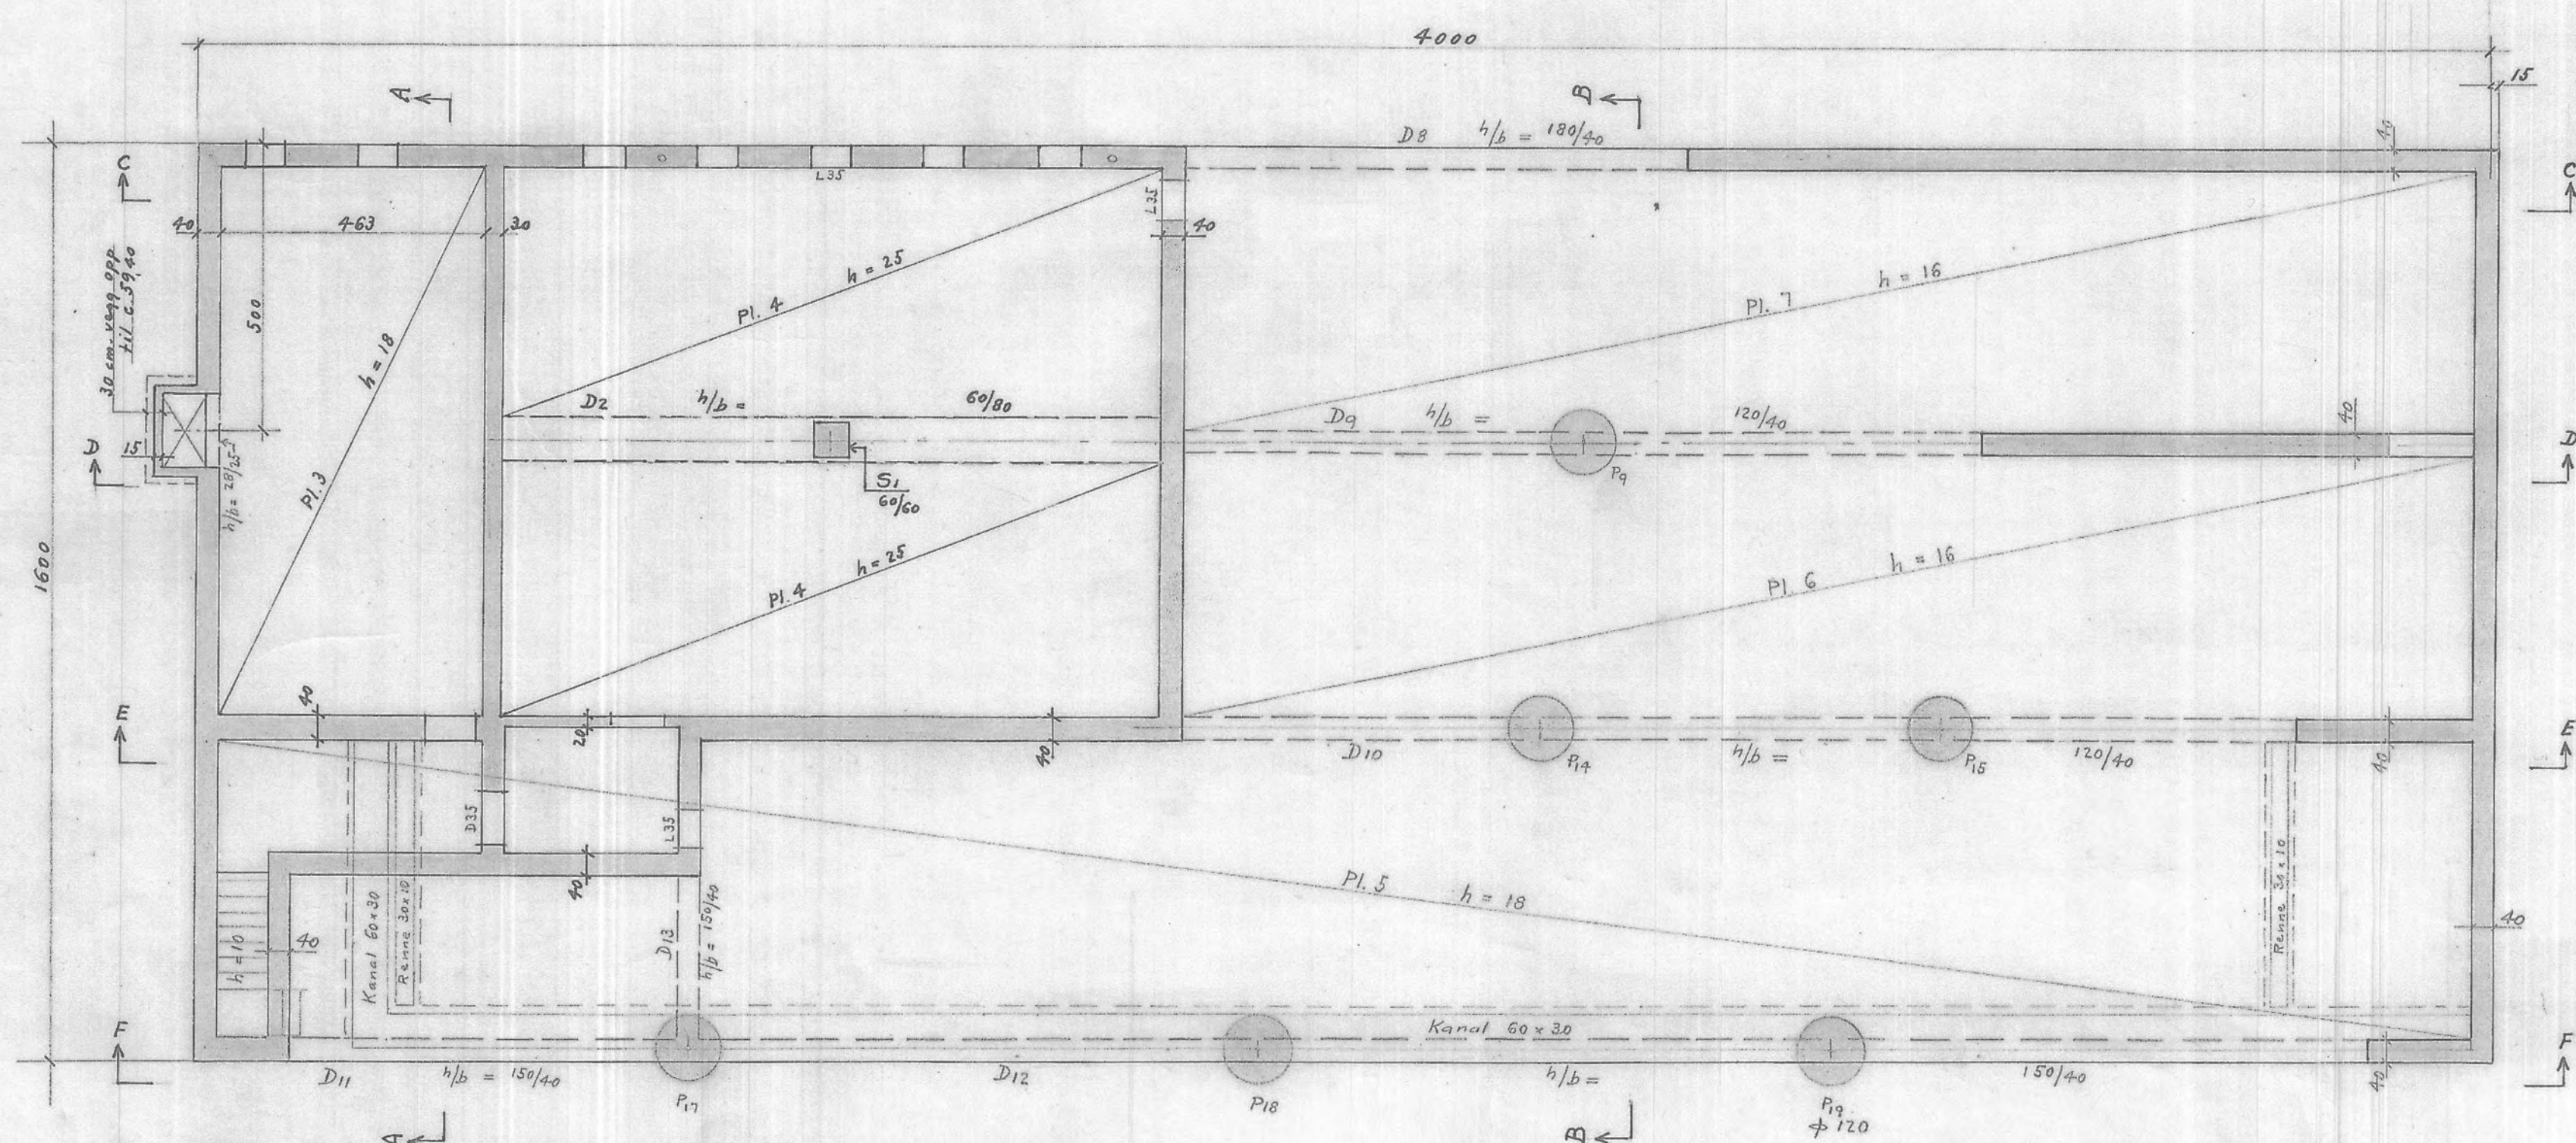


Gulv i 1. etasje. Vægger i tilfluktsrom og fyrrum. Fundamentvegger og -pilarer.

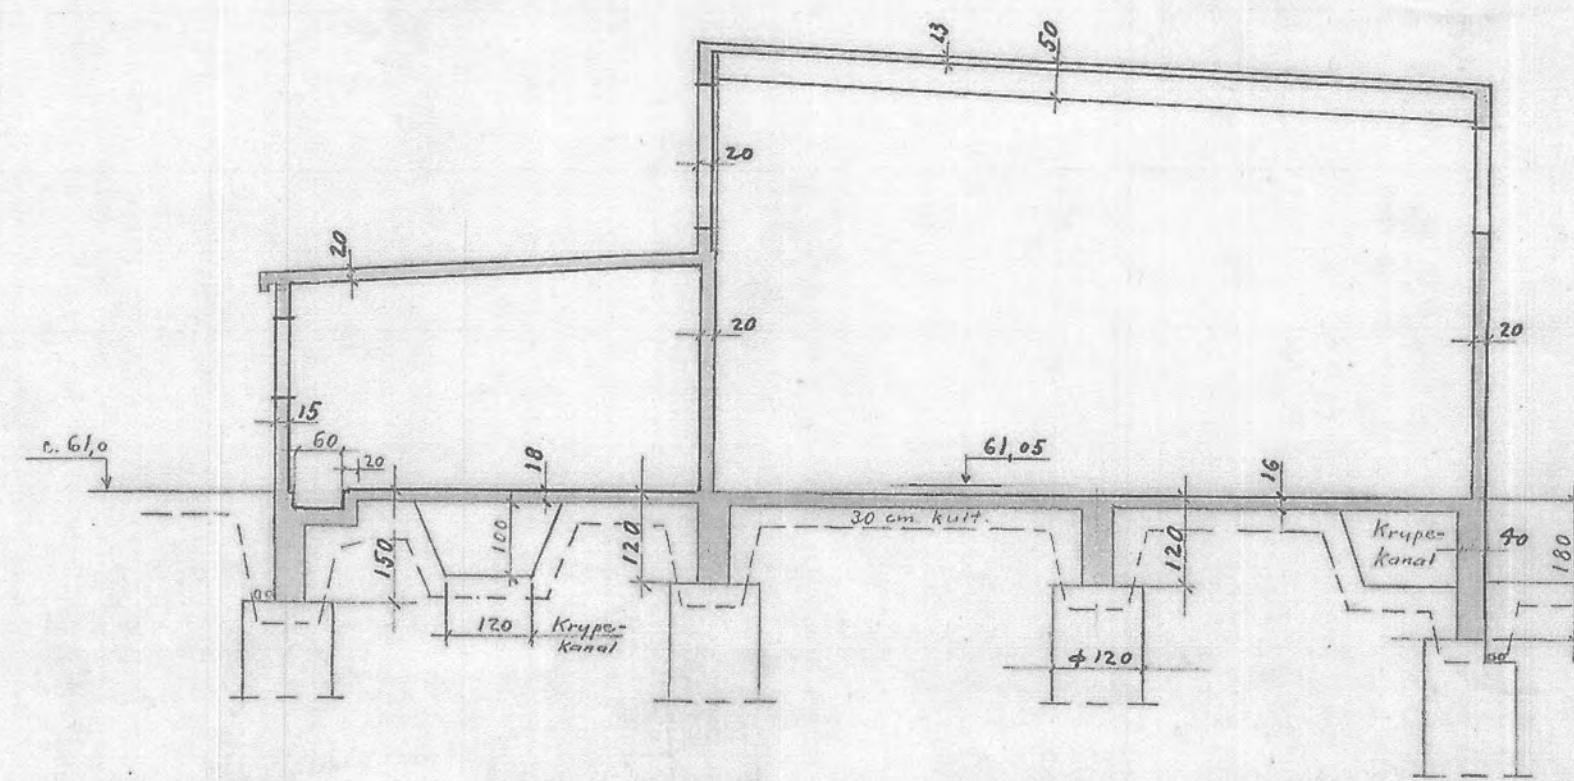

Snitt B-B

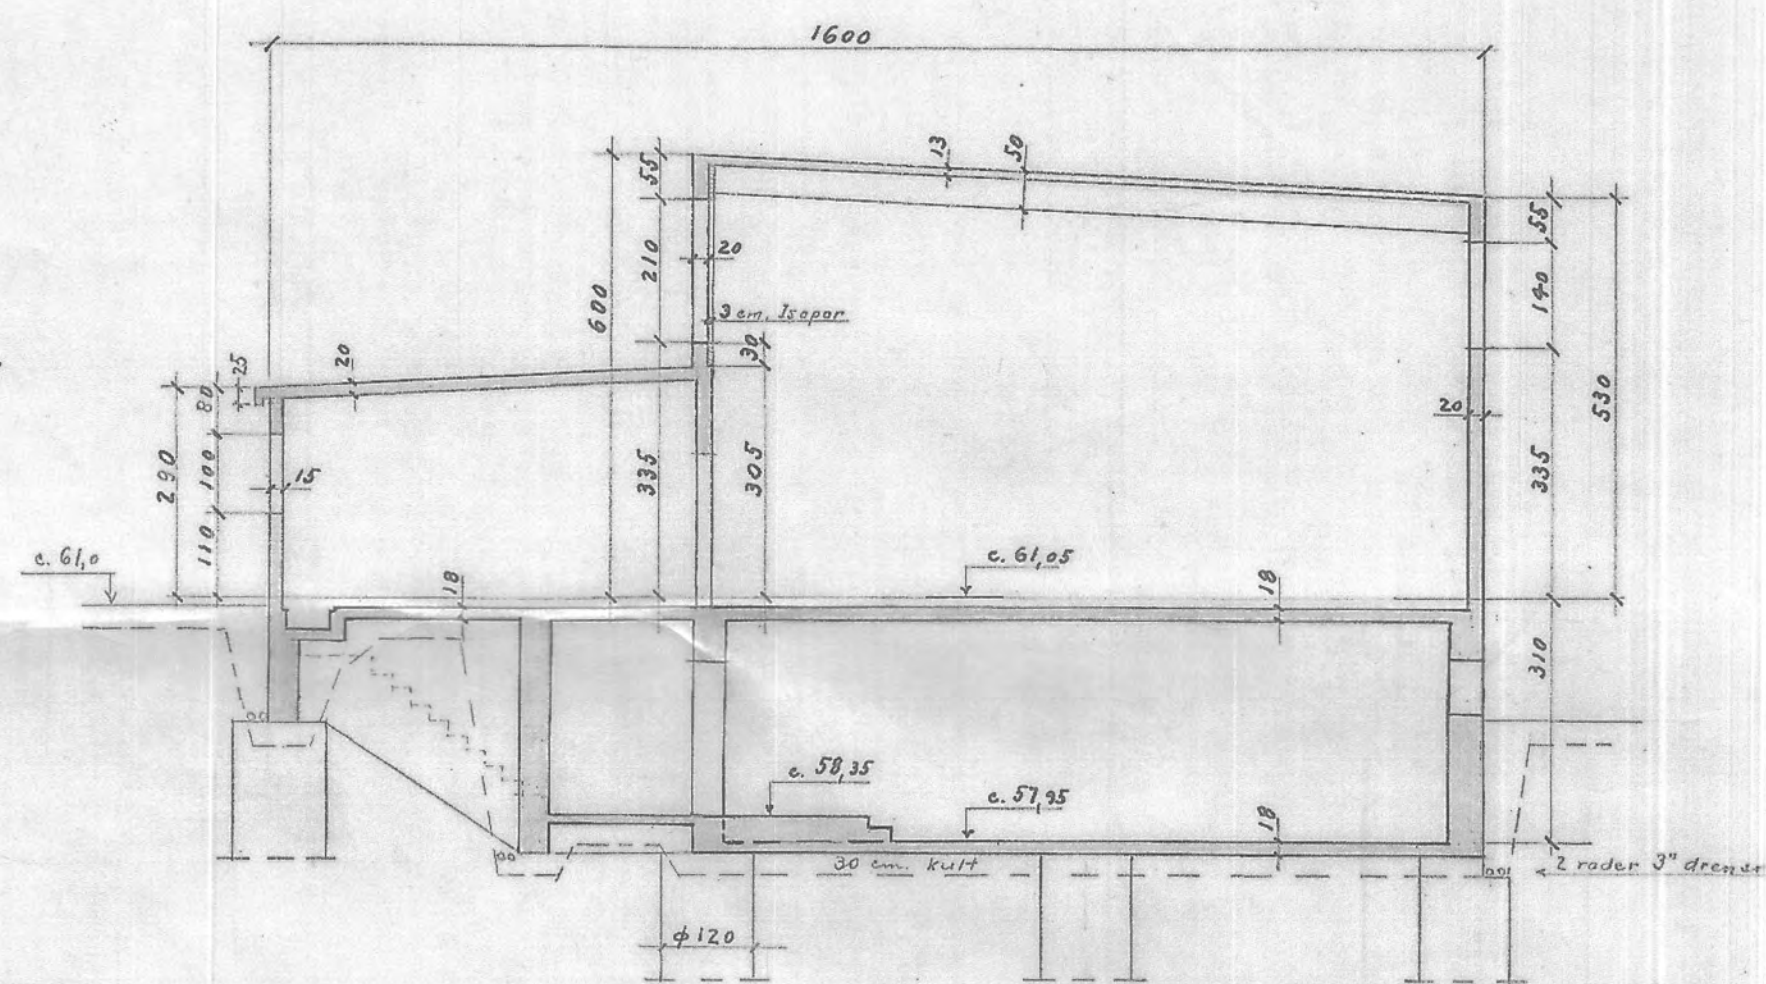

Snitt A-A

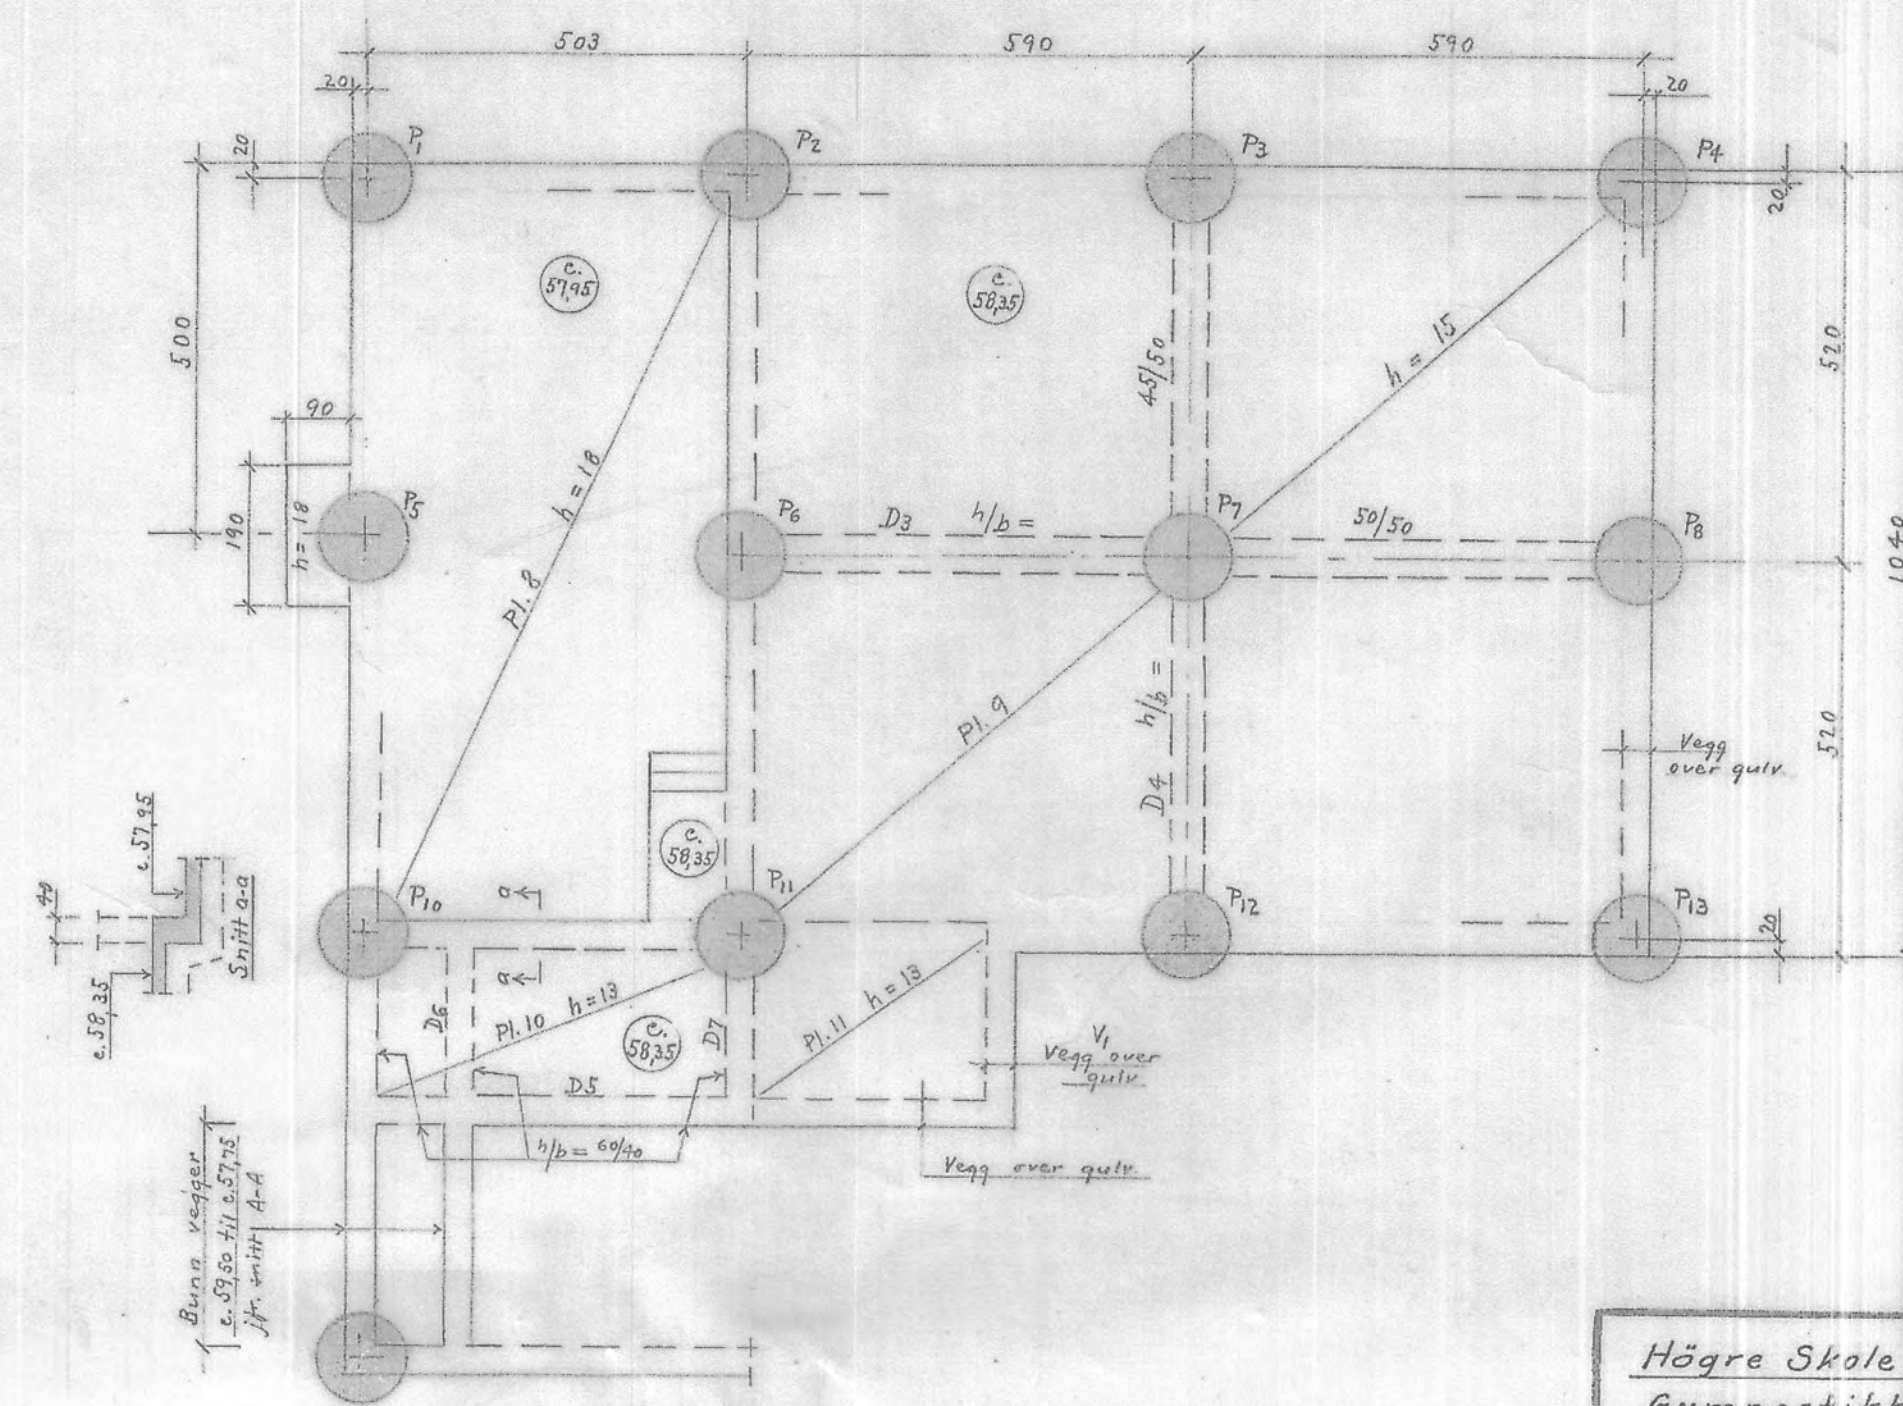

Gulv i tilfluktsrom og fyrrum. Fundamentpilarer.

Høgre Skole Fridalen		Målestokk	Tegnr. 34/8-60	J.M.
Gymnastikksaler		1:100	Trac.	
Plan og snitt			Kr.	
Kommunens Statiker og Konsulent i Jernbøng		Erfattelse for:		
		Nr. 5-46		
		Erfattelse av:		